



1 1-Site
1 : 100


AREA SUMMARY		
FLOOR LEVEL	TOTAL AREA (sqm)	REMARKS
LOT AREA = 400 SQM.		
1-GROUND FLOOR-A	138.51 m ²	69.57 %
1-GROUND FLOOR-B	138.51 m ²	69.88 %
2-COURTYARD-A	20.97 m ²	
2-COURTYARD-B	20.97 m ²	
3-FIRST FLOOR-A	130.80 m ²	
3-FIRST FLOOR-B	115.86 m ²	
4-ROOF ANNEX-A	59.33 m ²	45.35 %
4-ROOF ANNEX-B	57.82 m ²	49.58 %

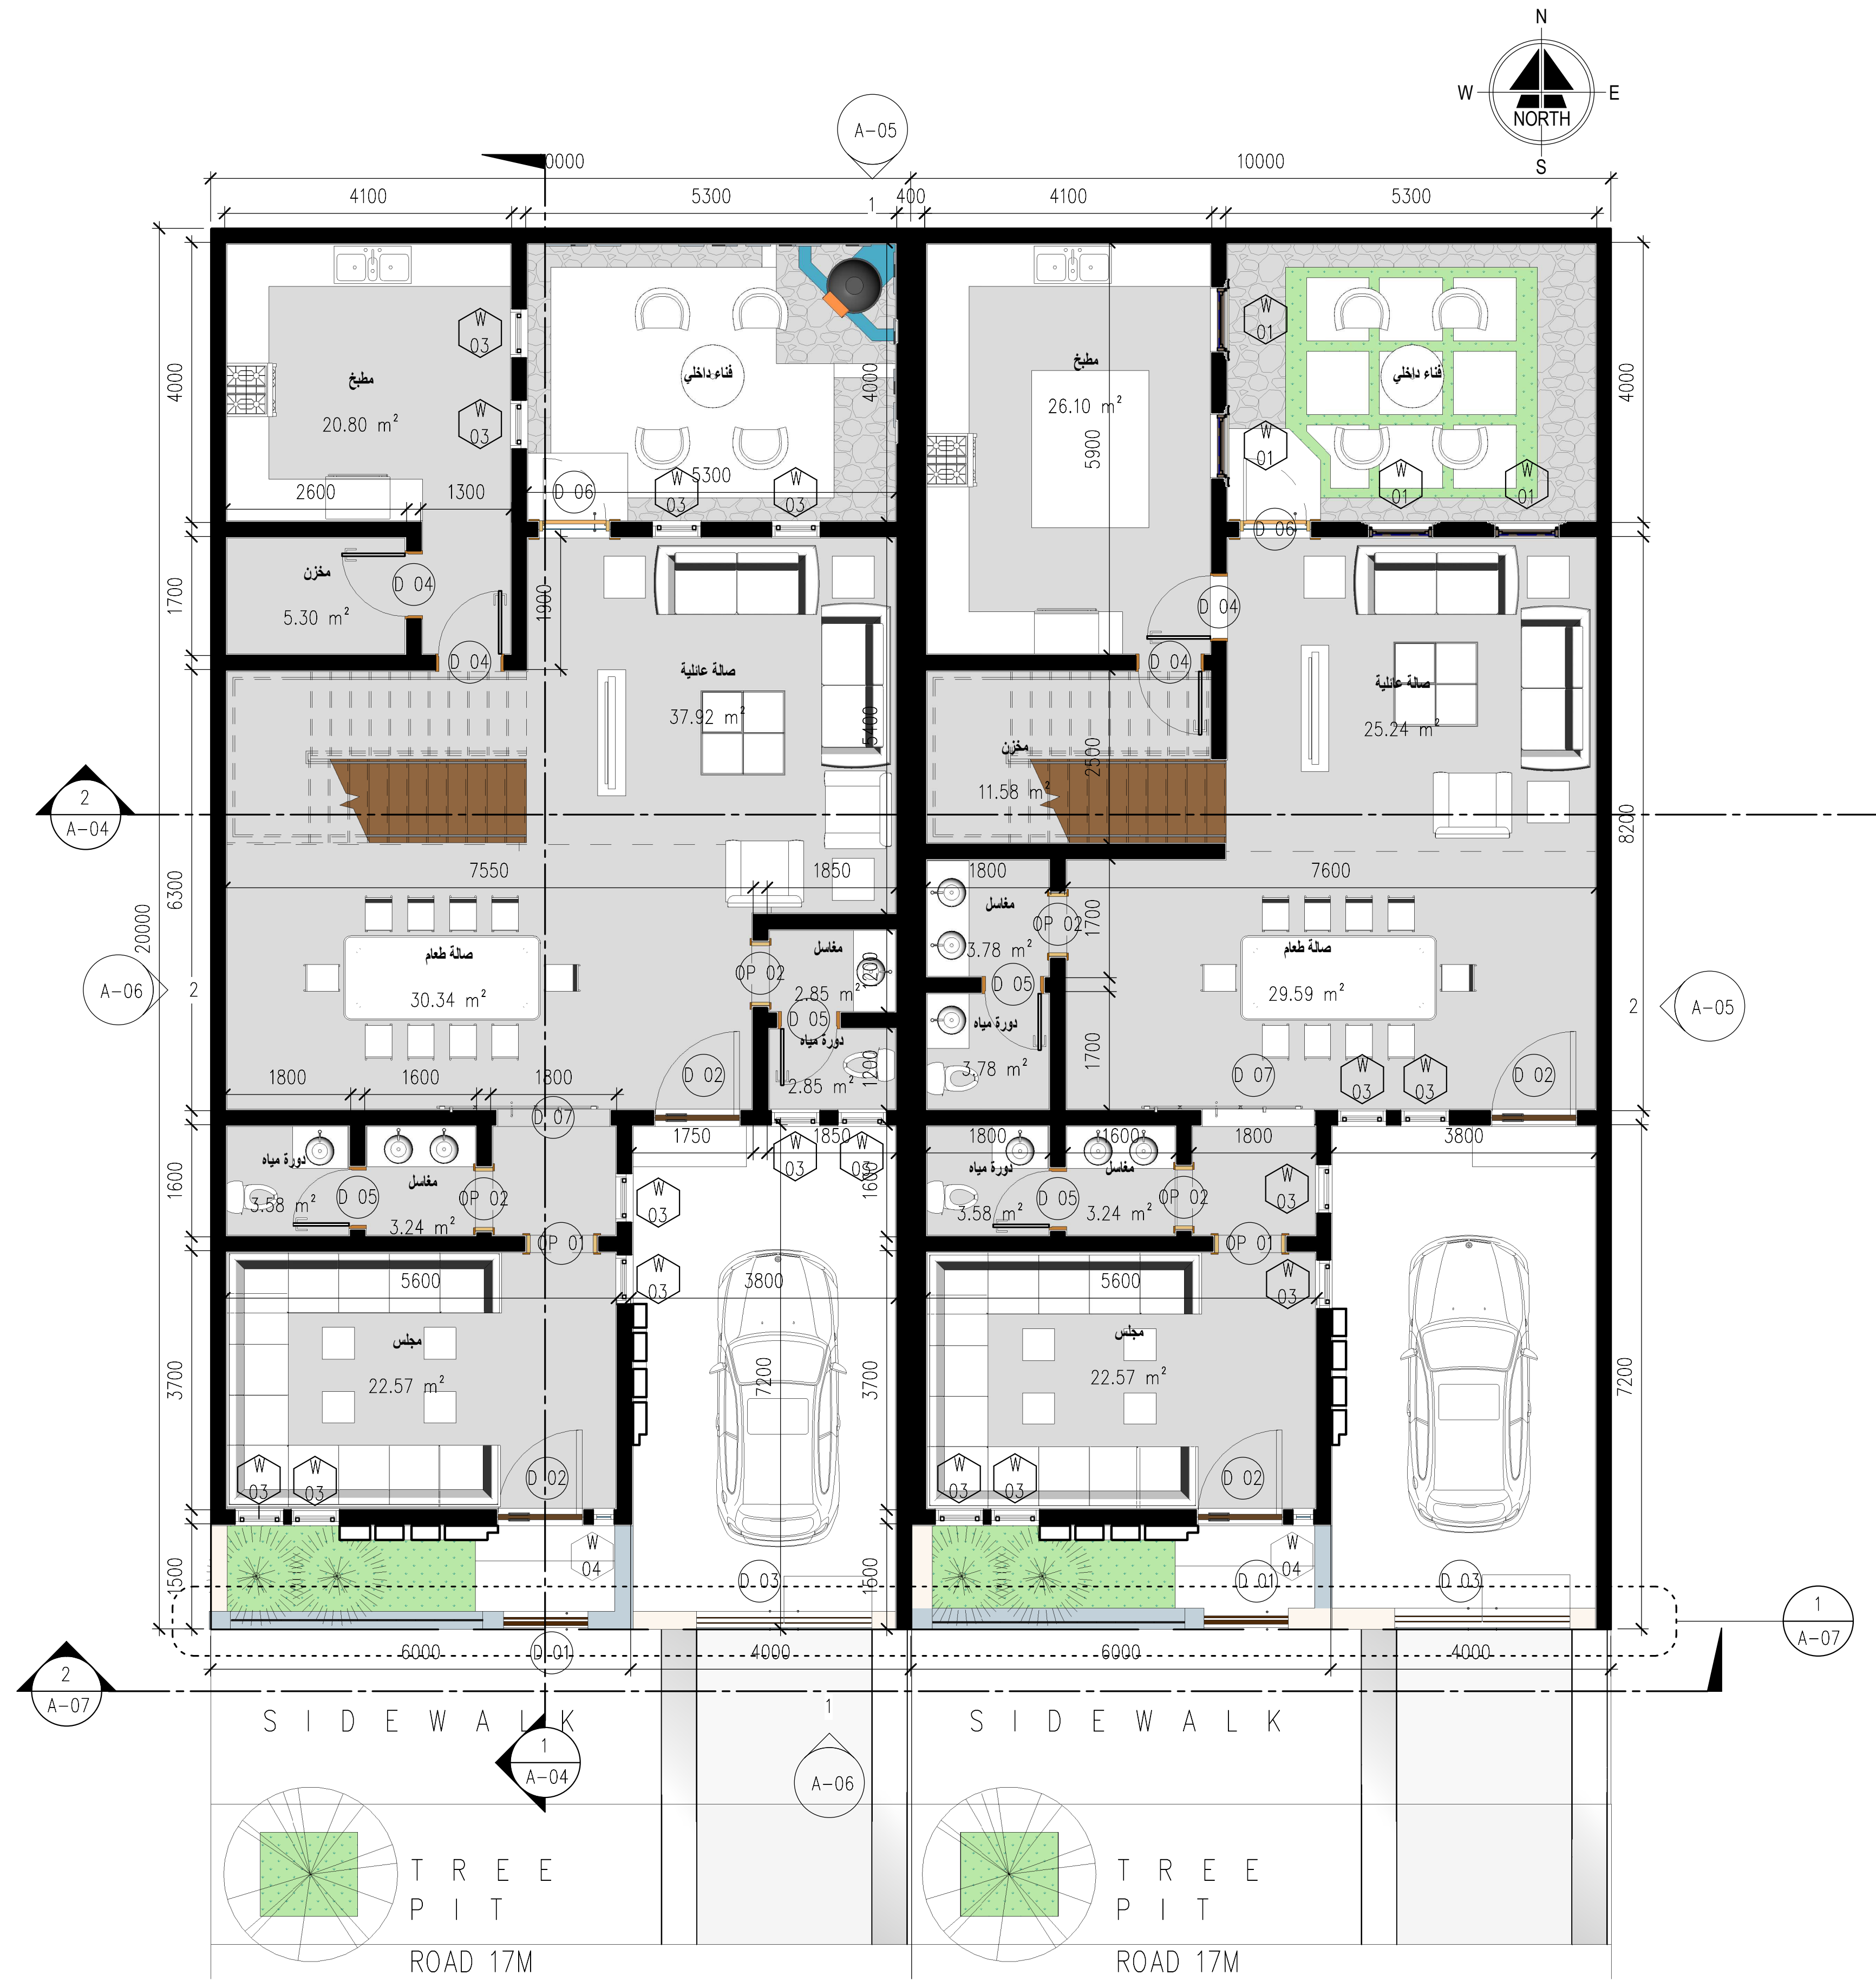


1 GROUND FLOOR PLAN
1 : 100

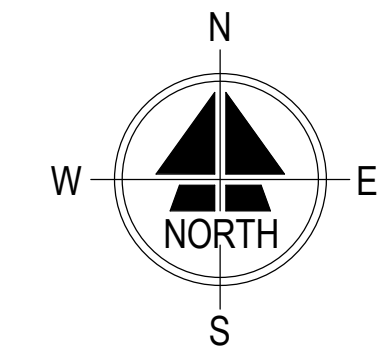


1 FIRST FLOOR PLAN
1 : 100

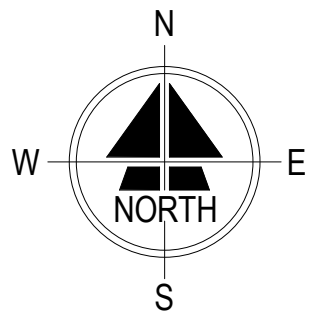


1 ROOF ANNEX FLOOR PLAN
1 : 100

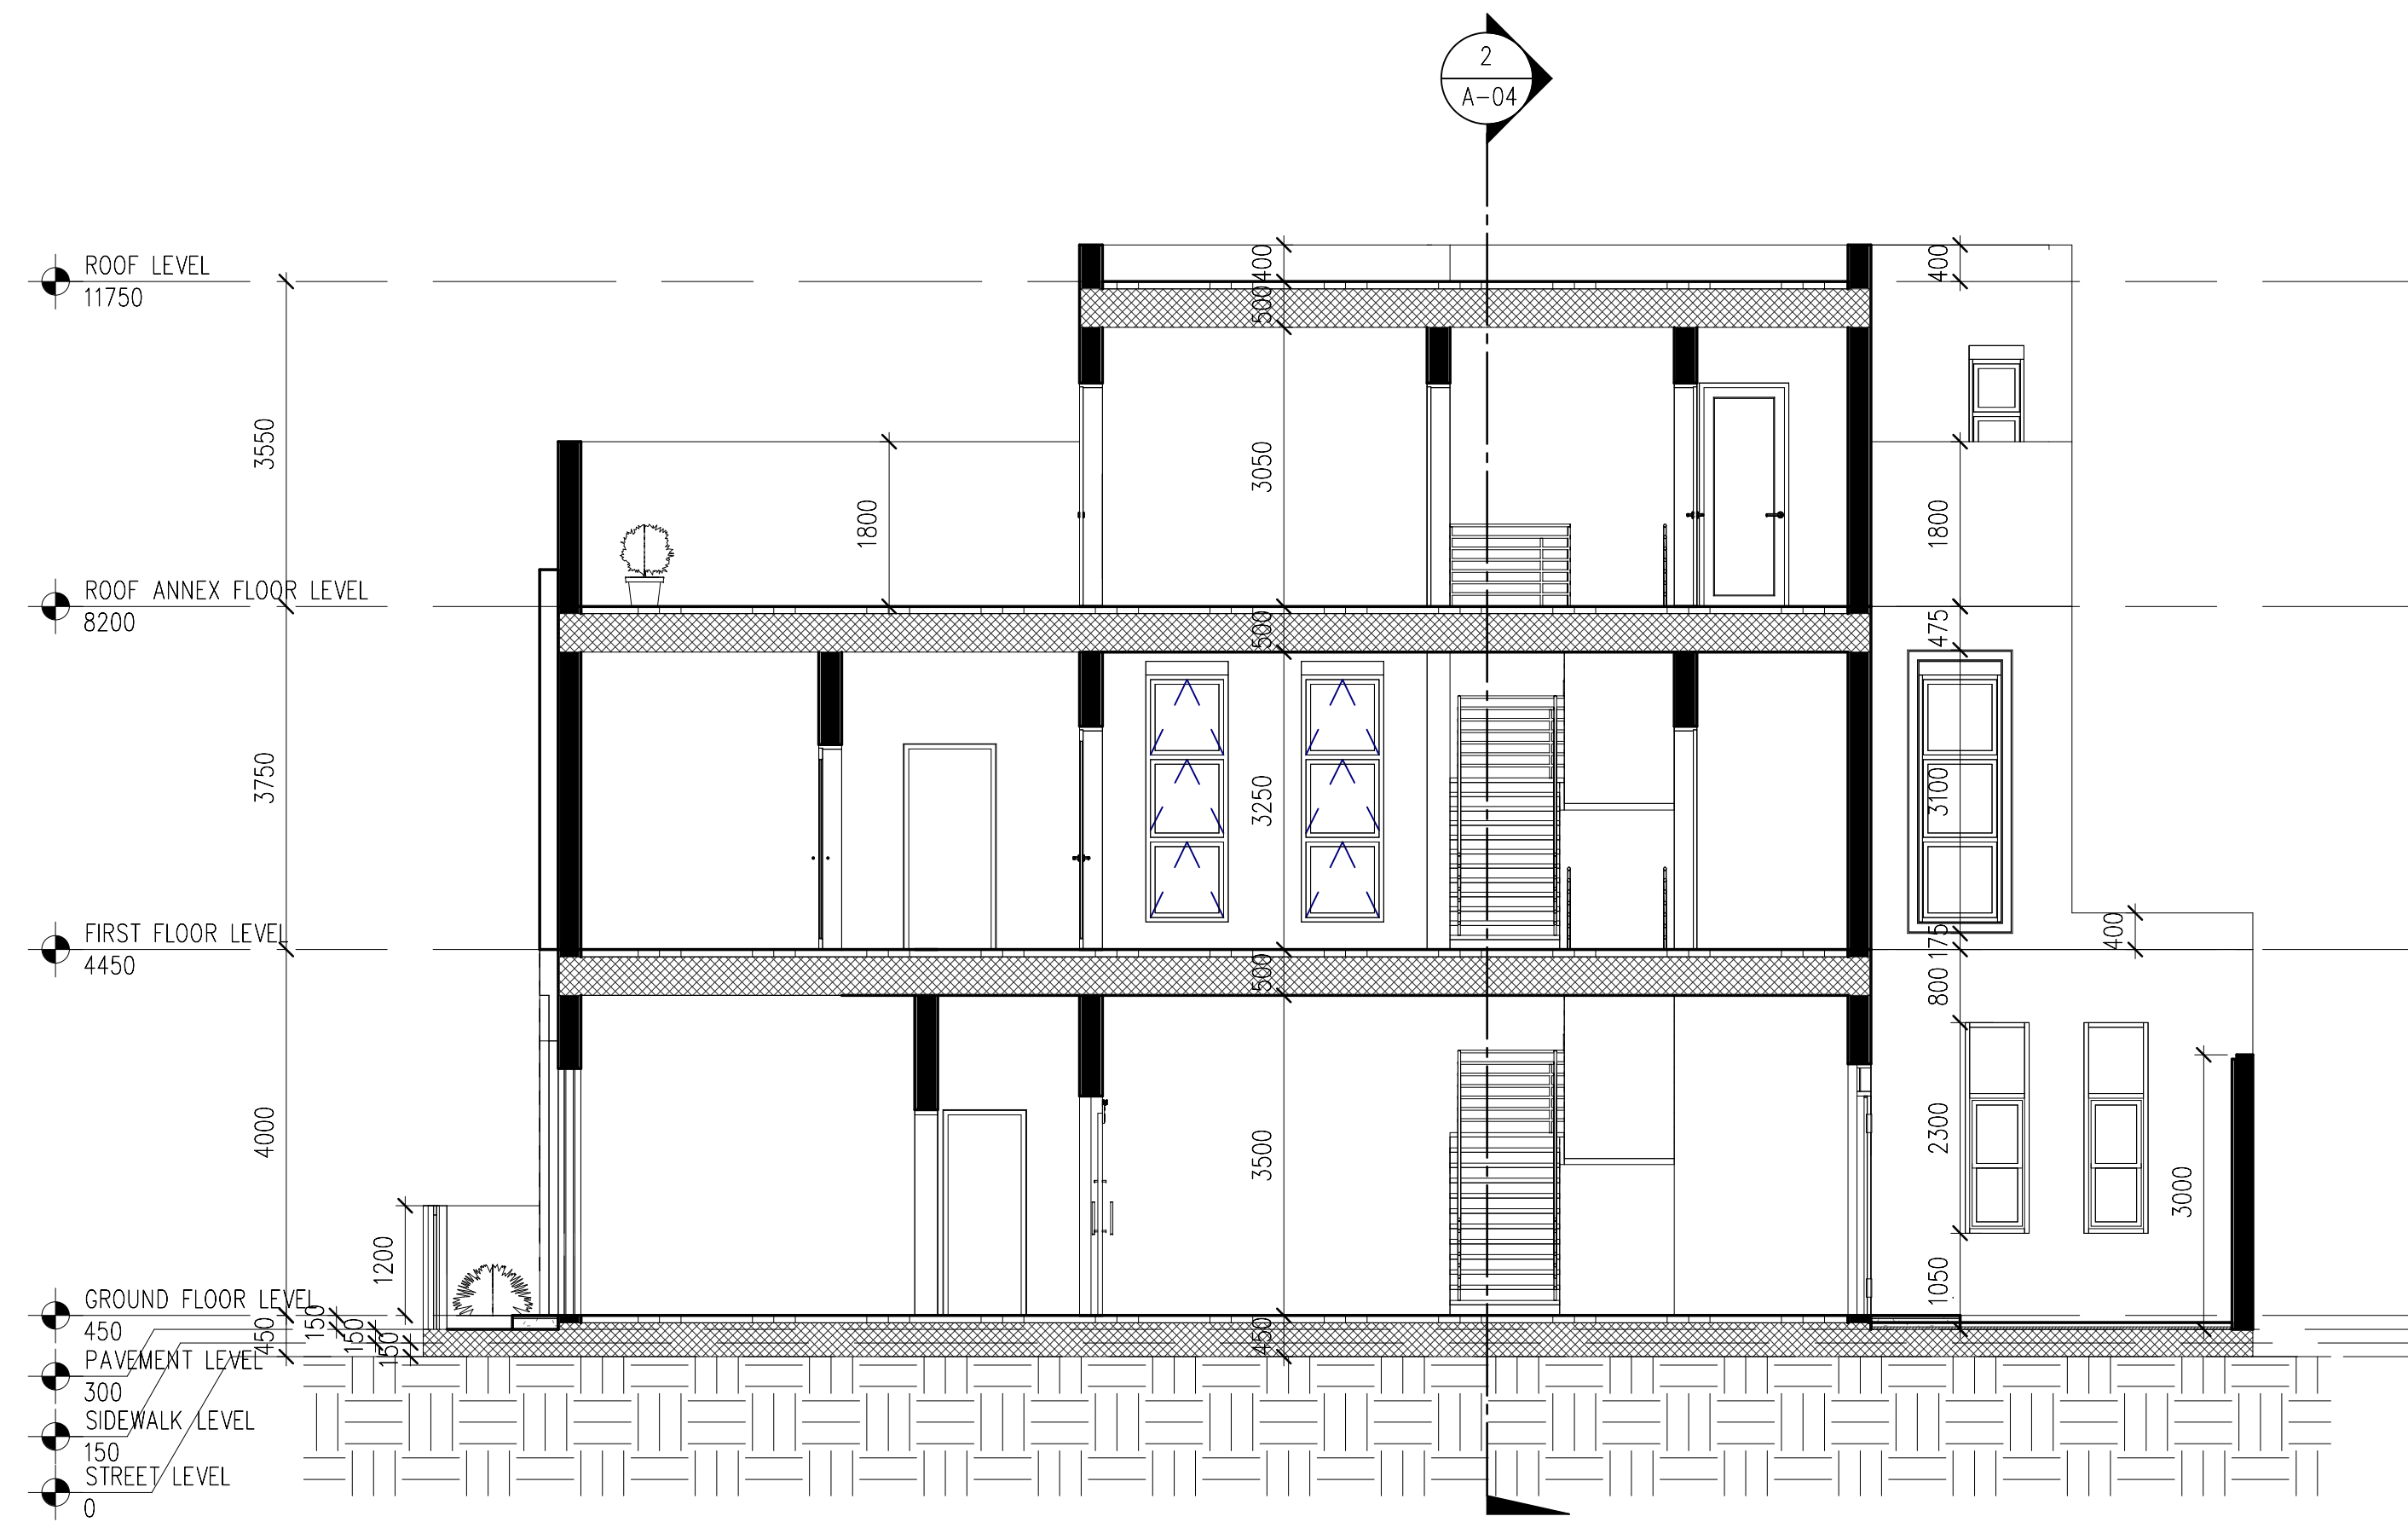


1 SECTION A-A
1 : 100

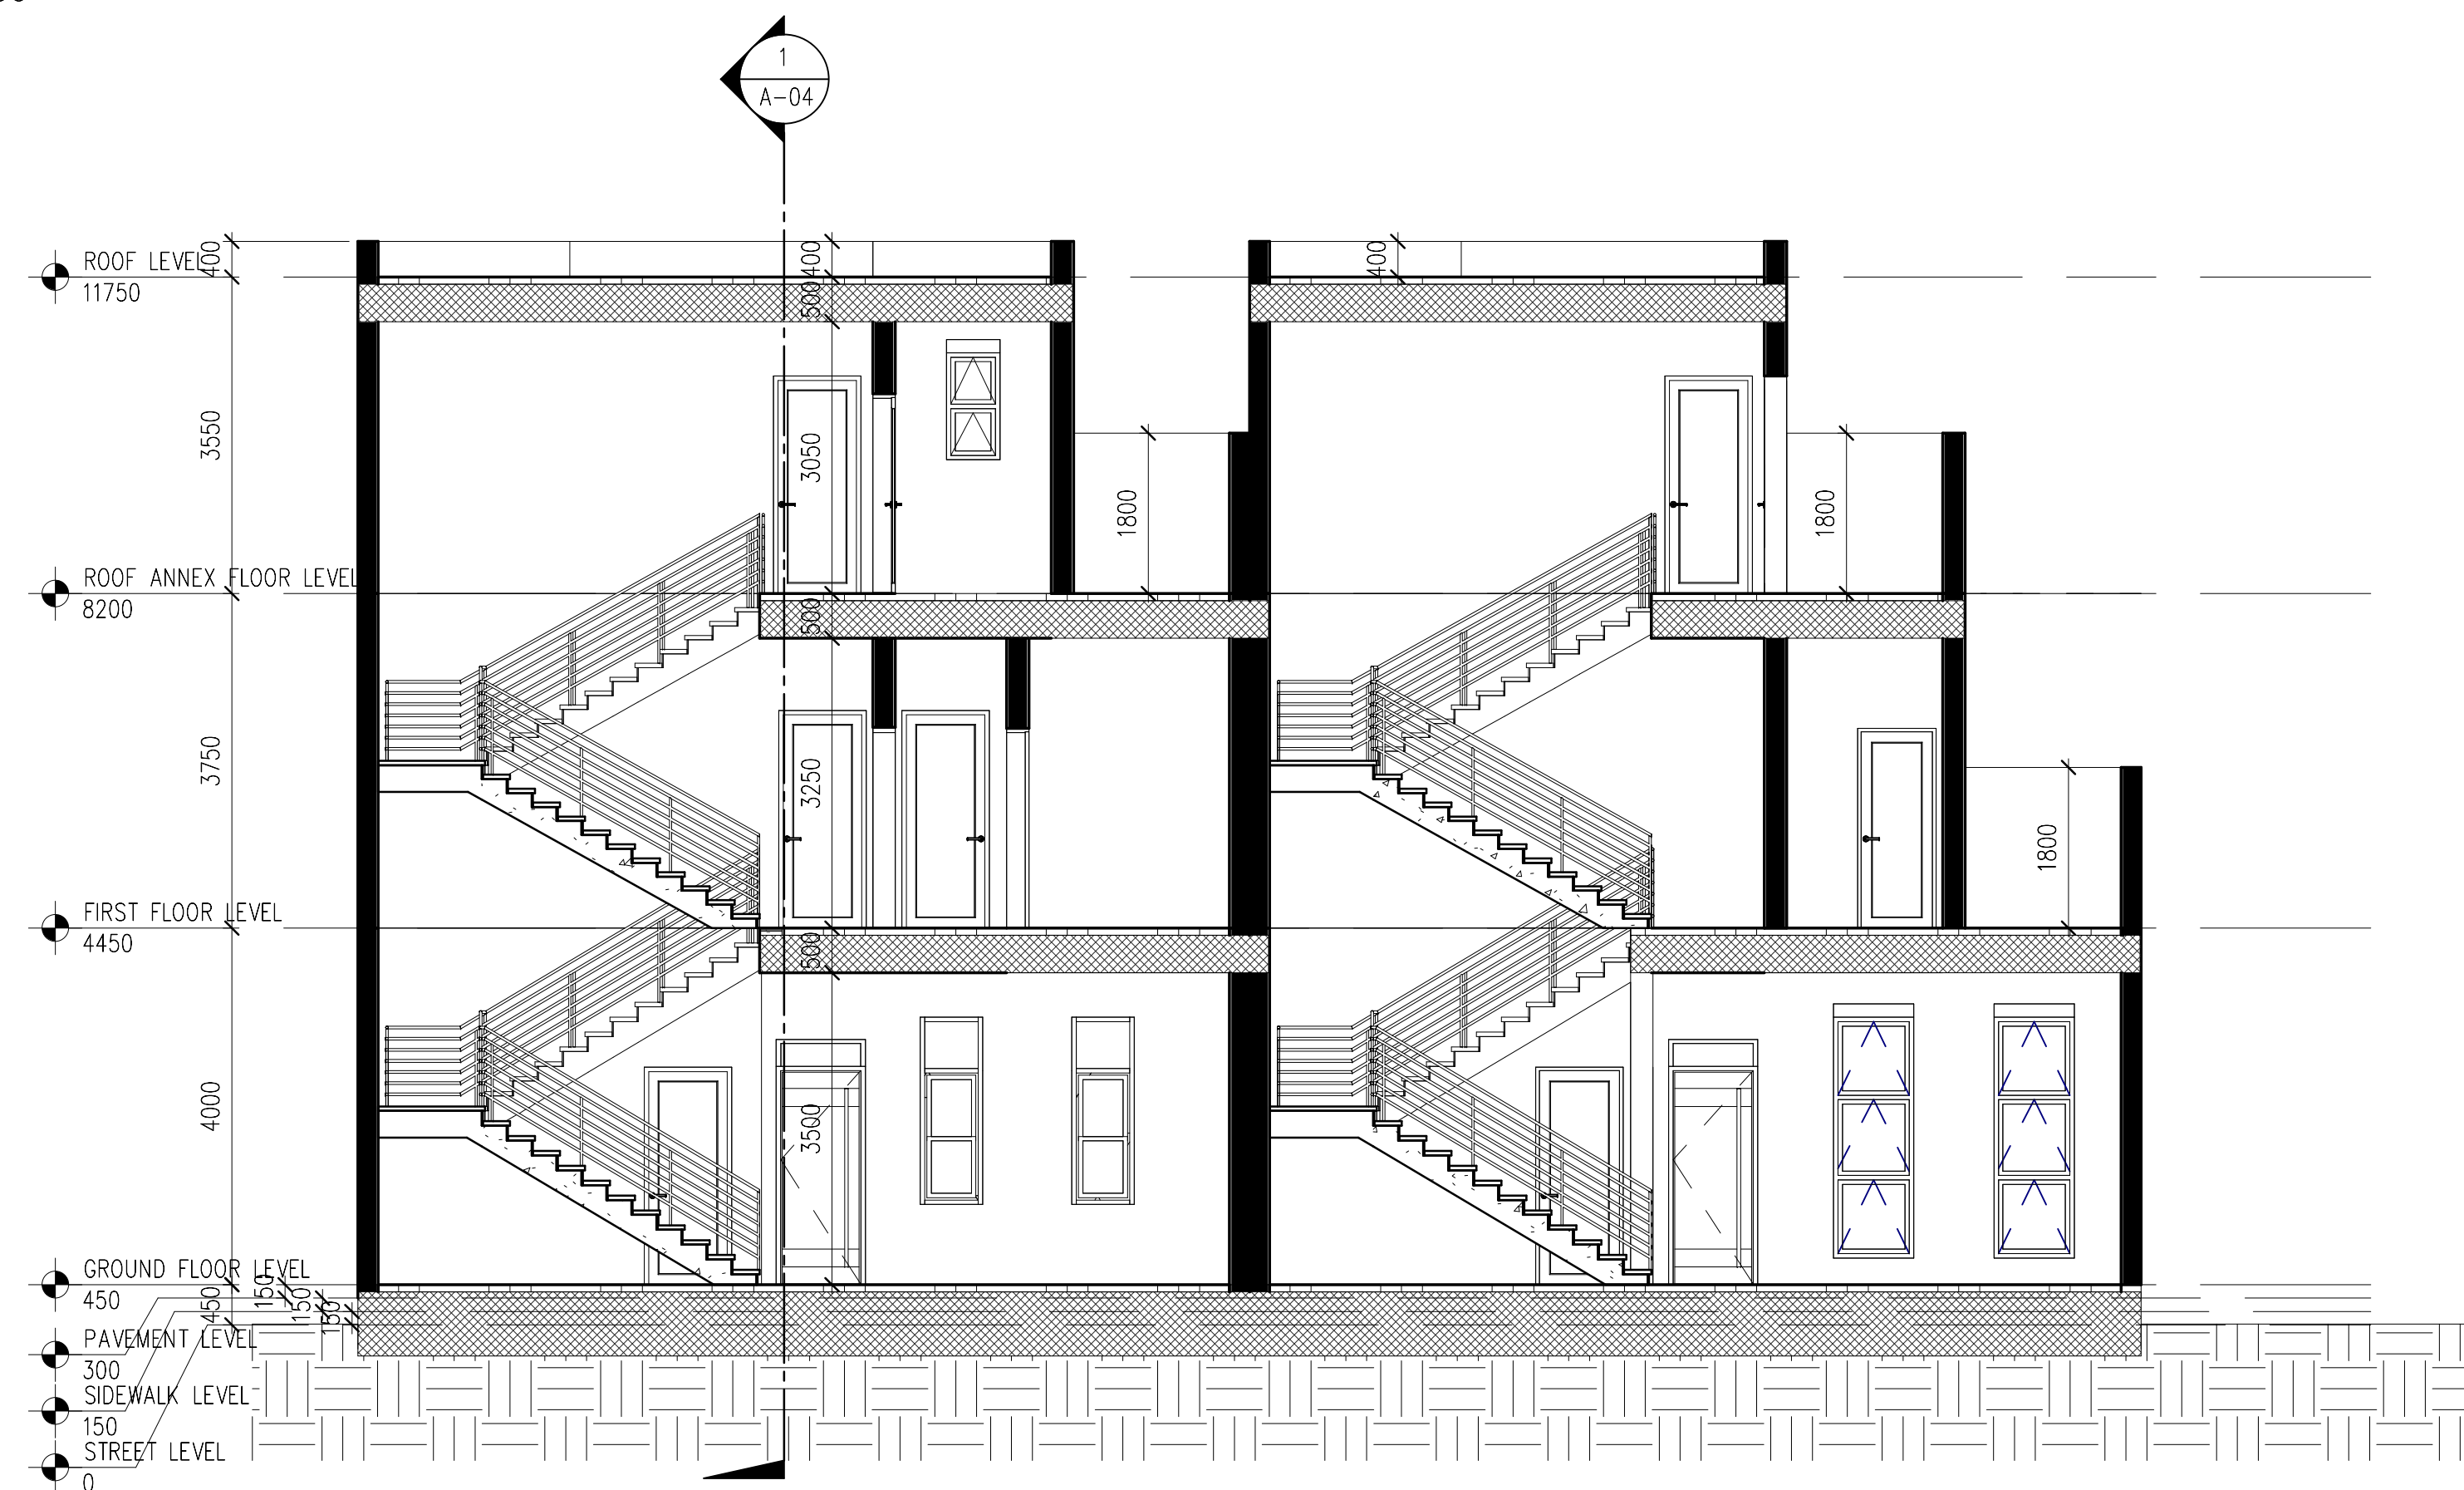

2 SECTION B-B
1 : 100

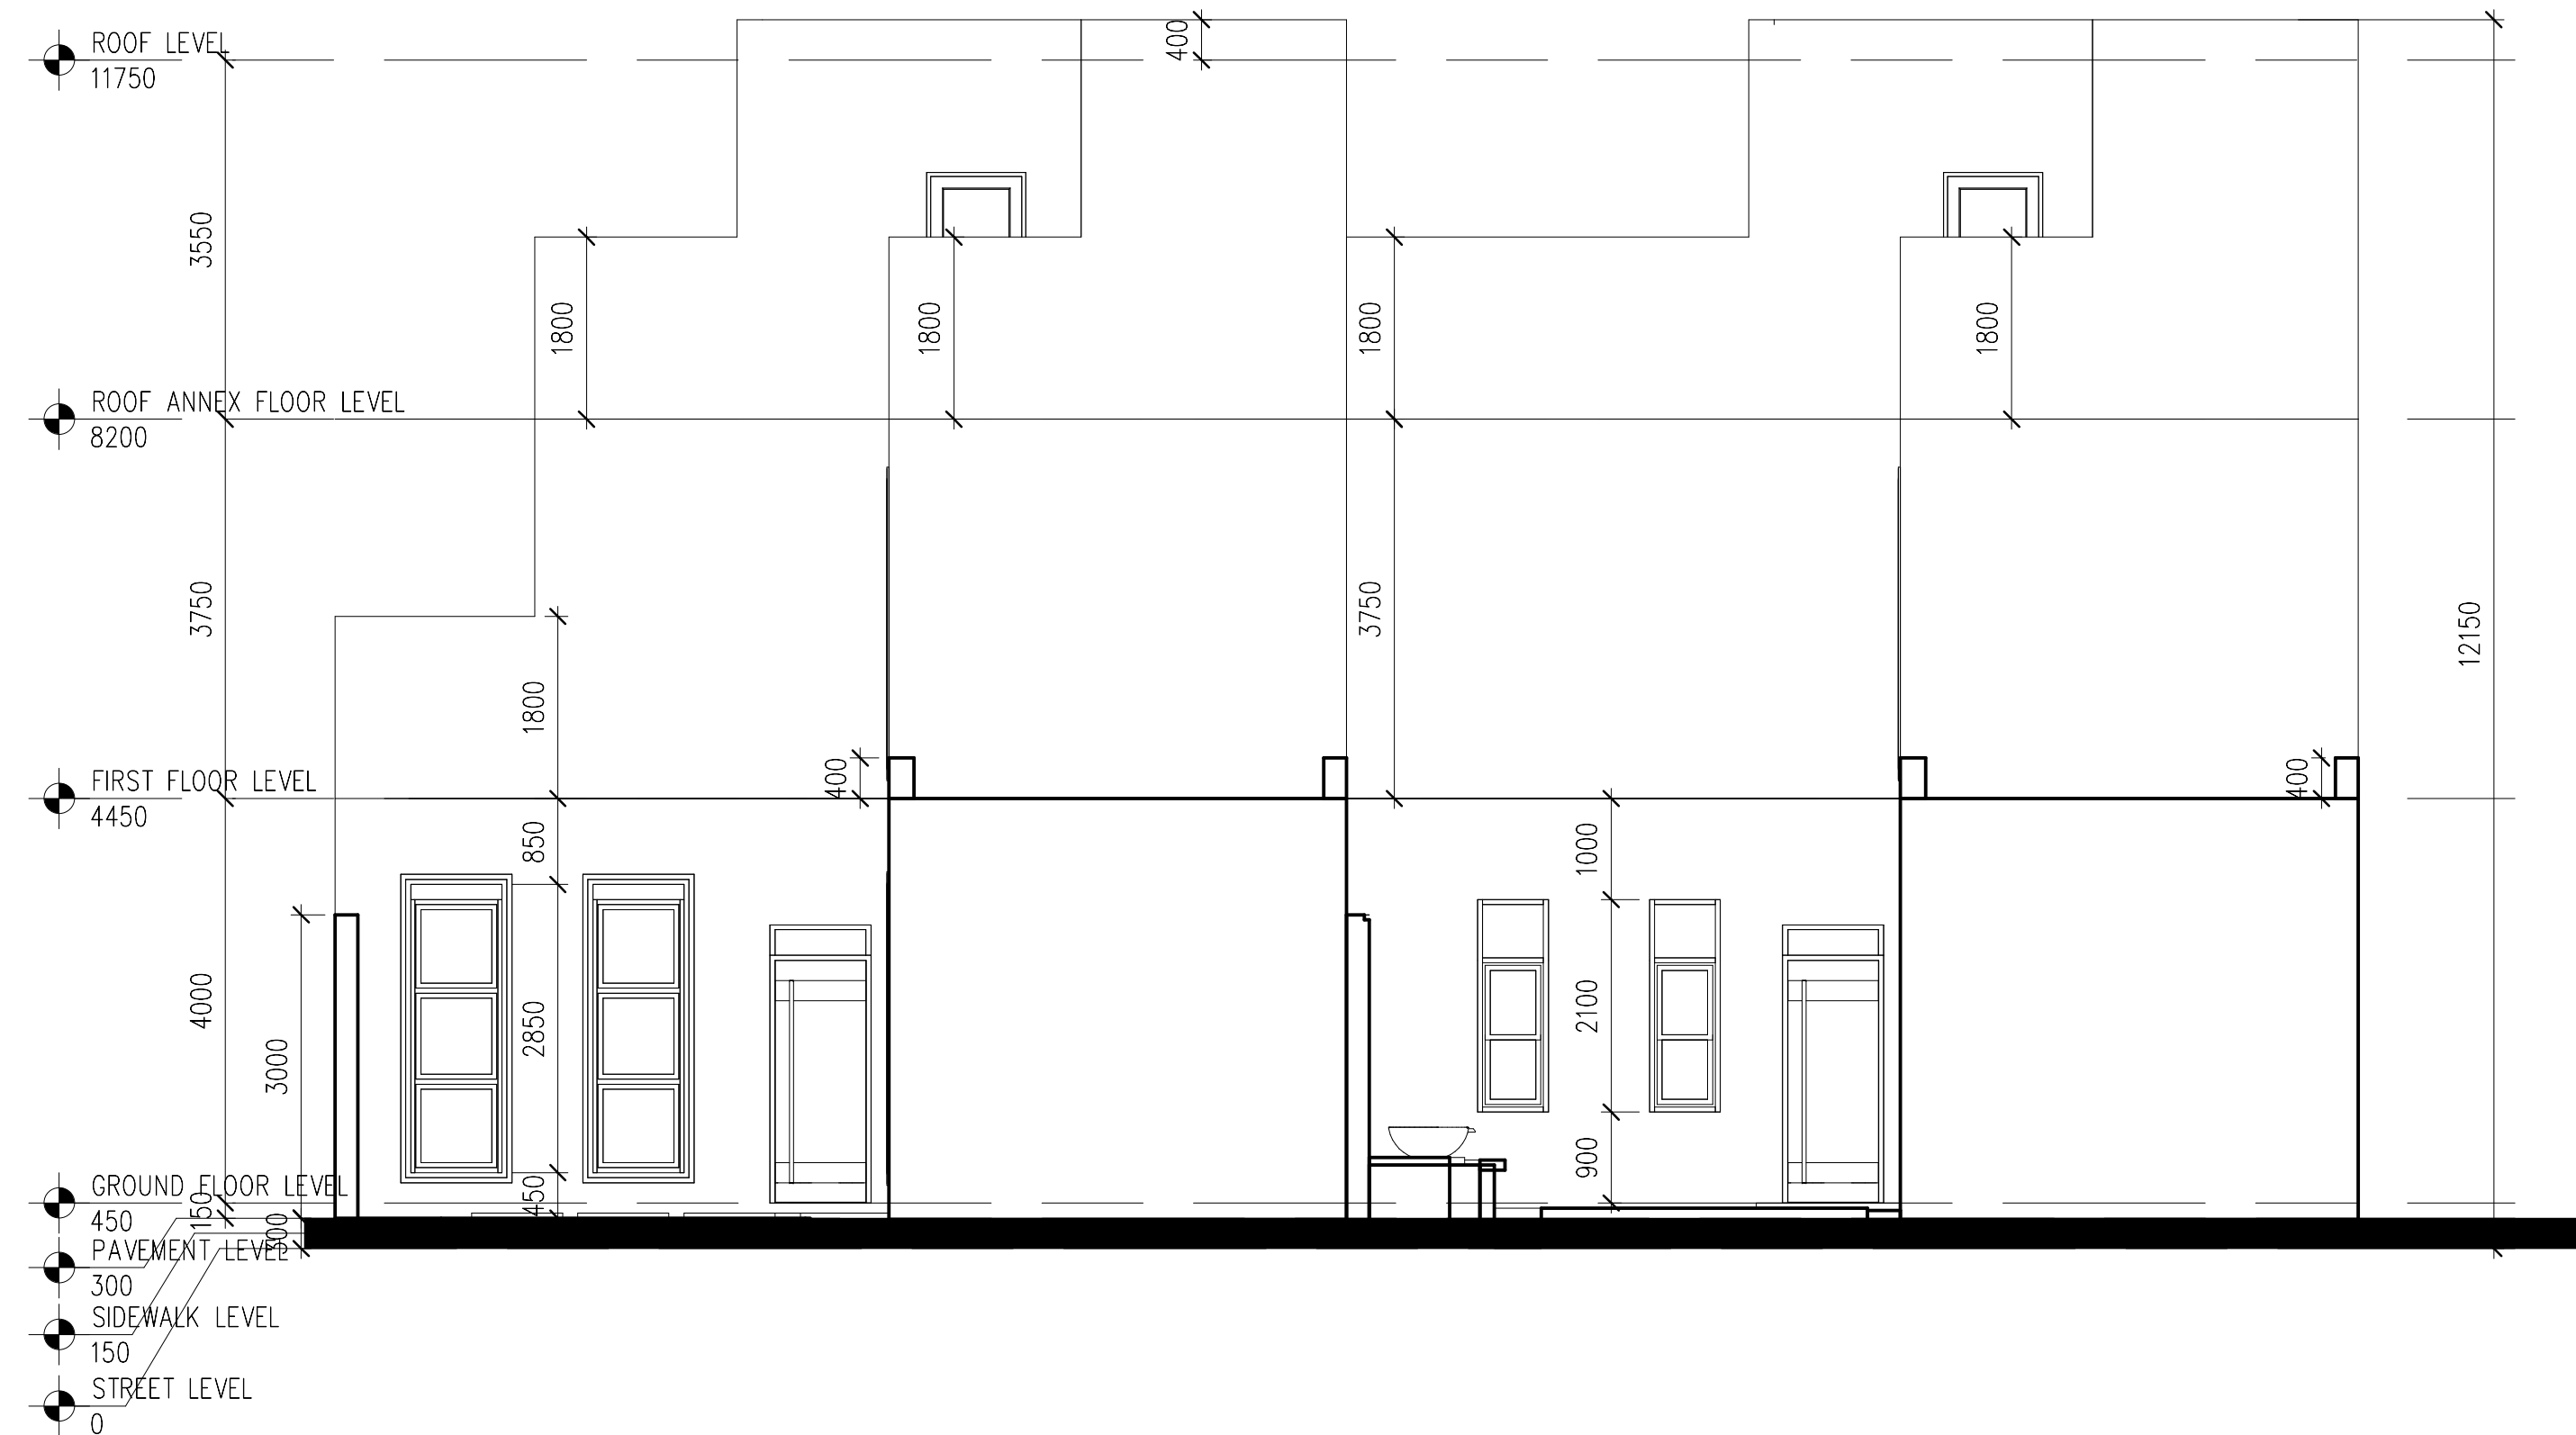


1 1-NORTH ELEVATION
1 : 100

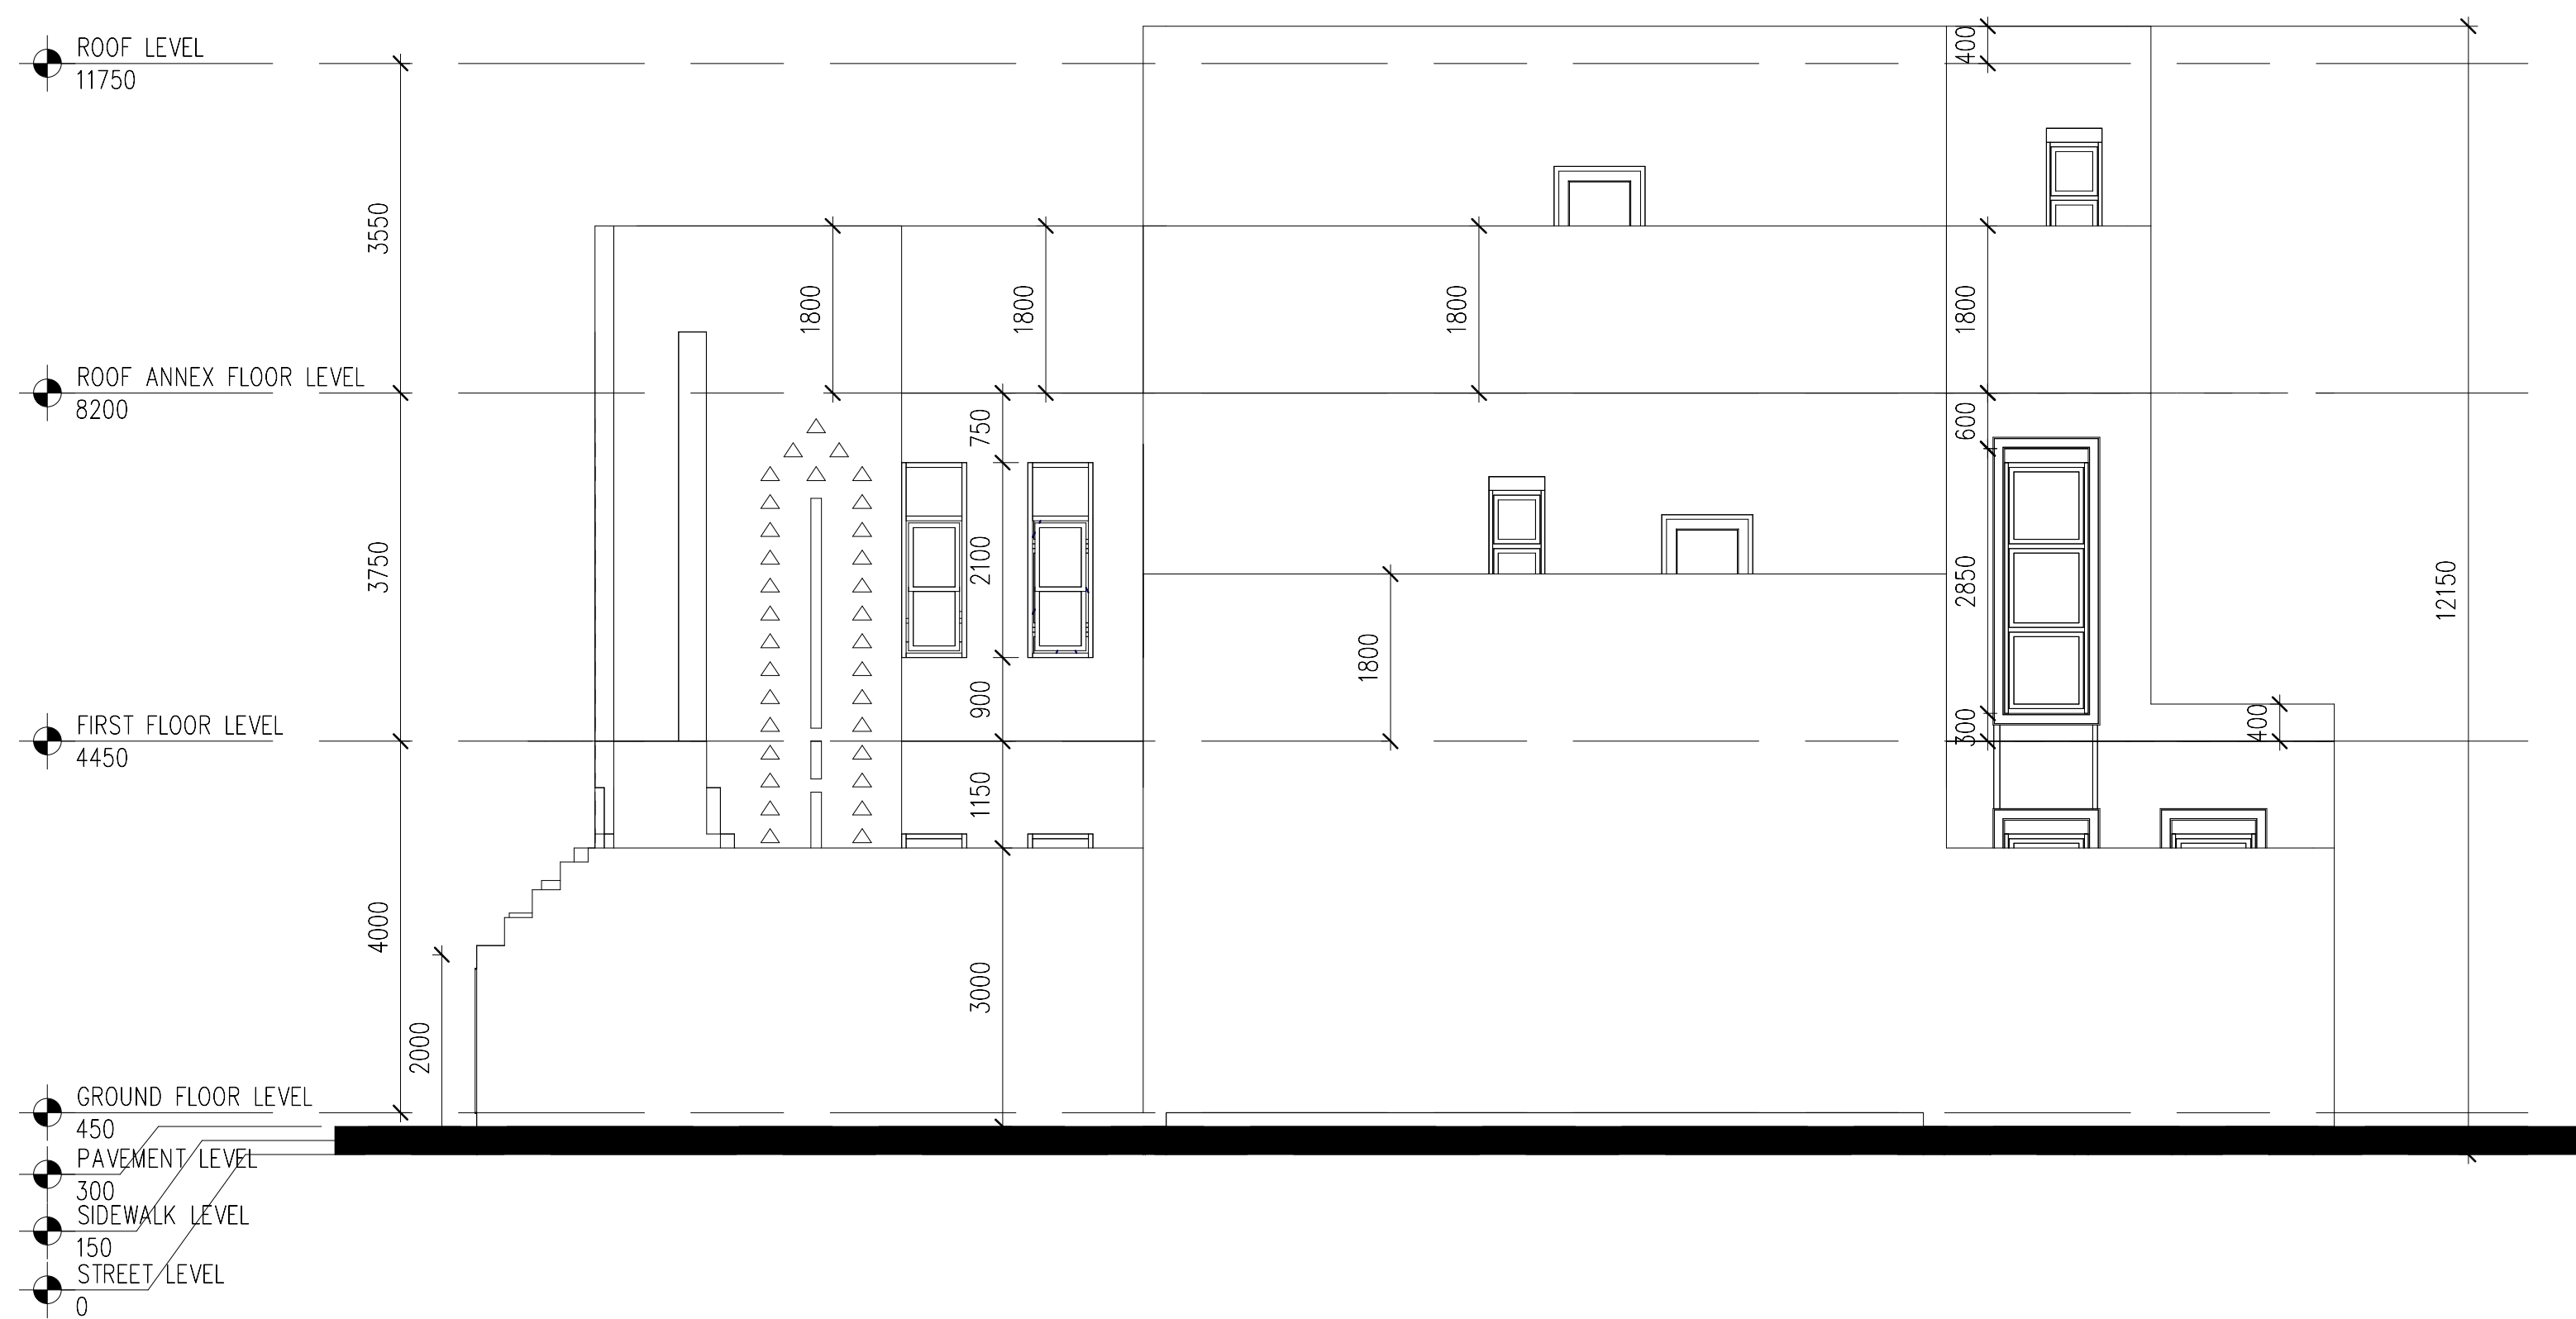


2 2-EAST ELEVATION
1 : 100




1 3-SOUTH ELEVATION
1 : 100

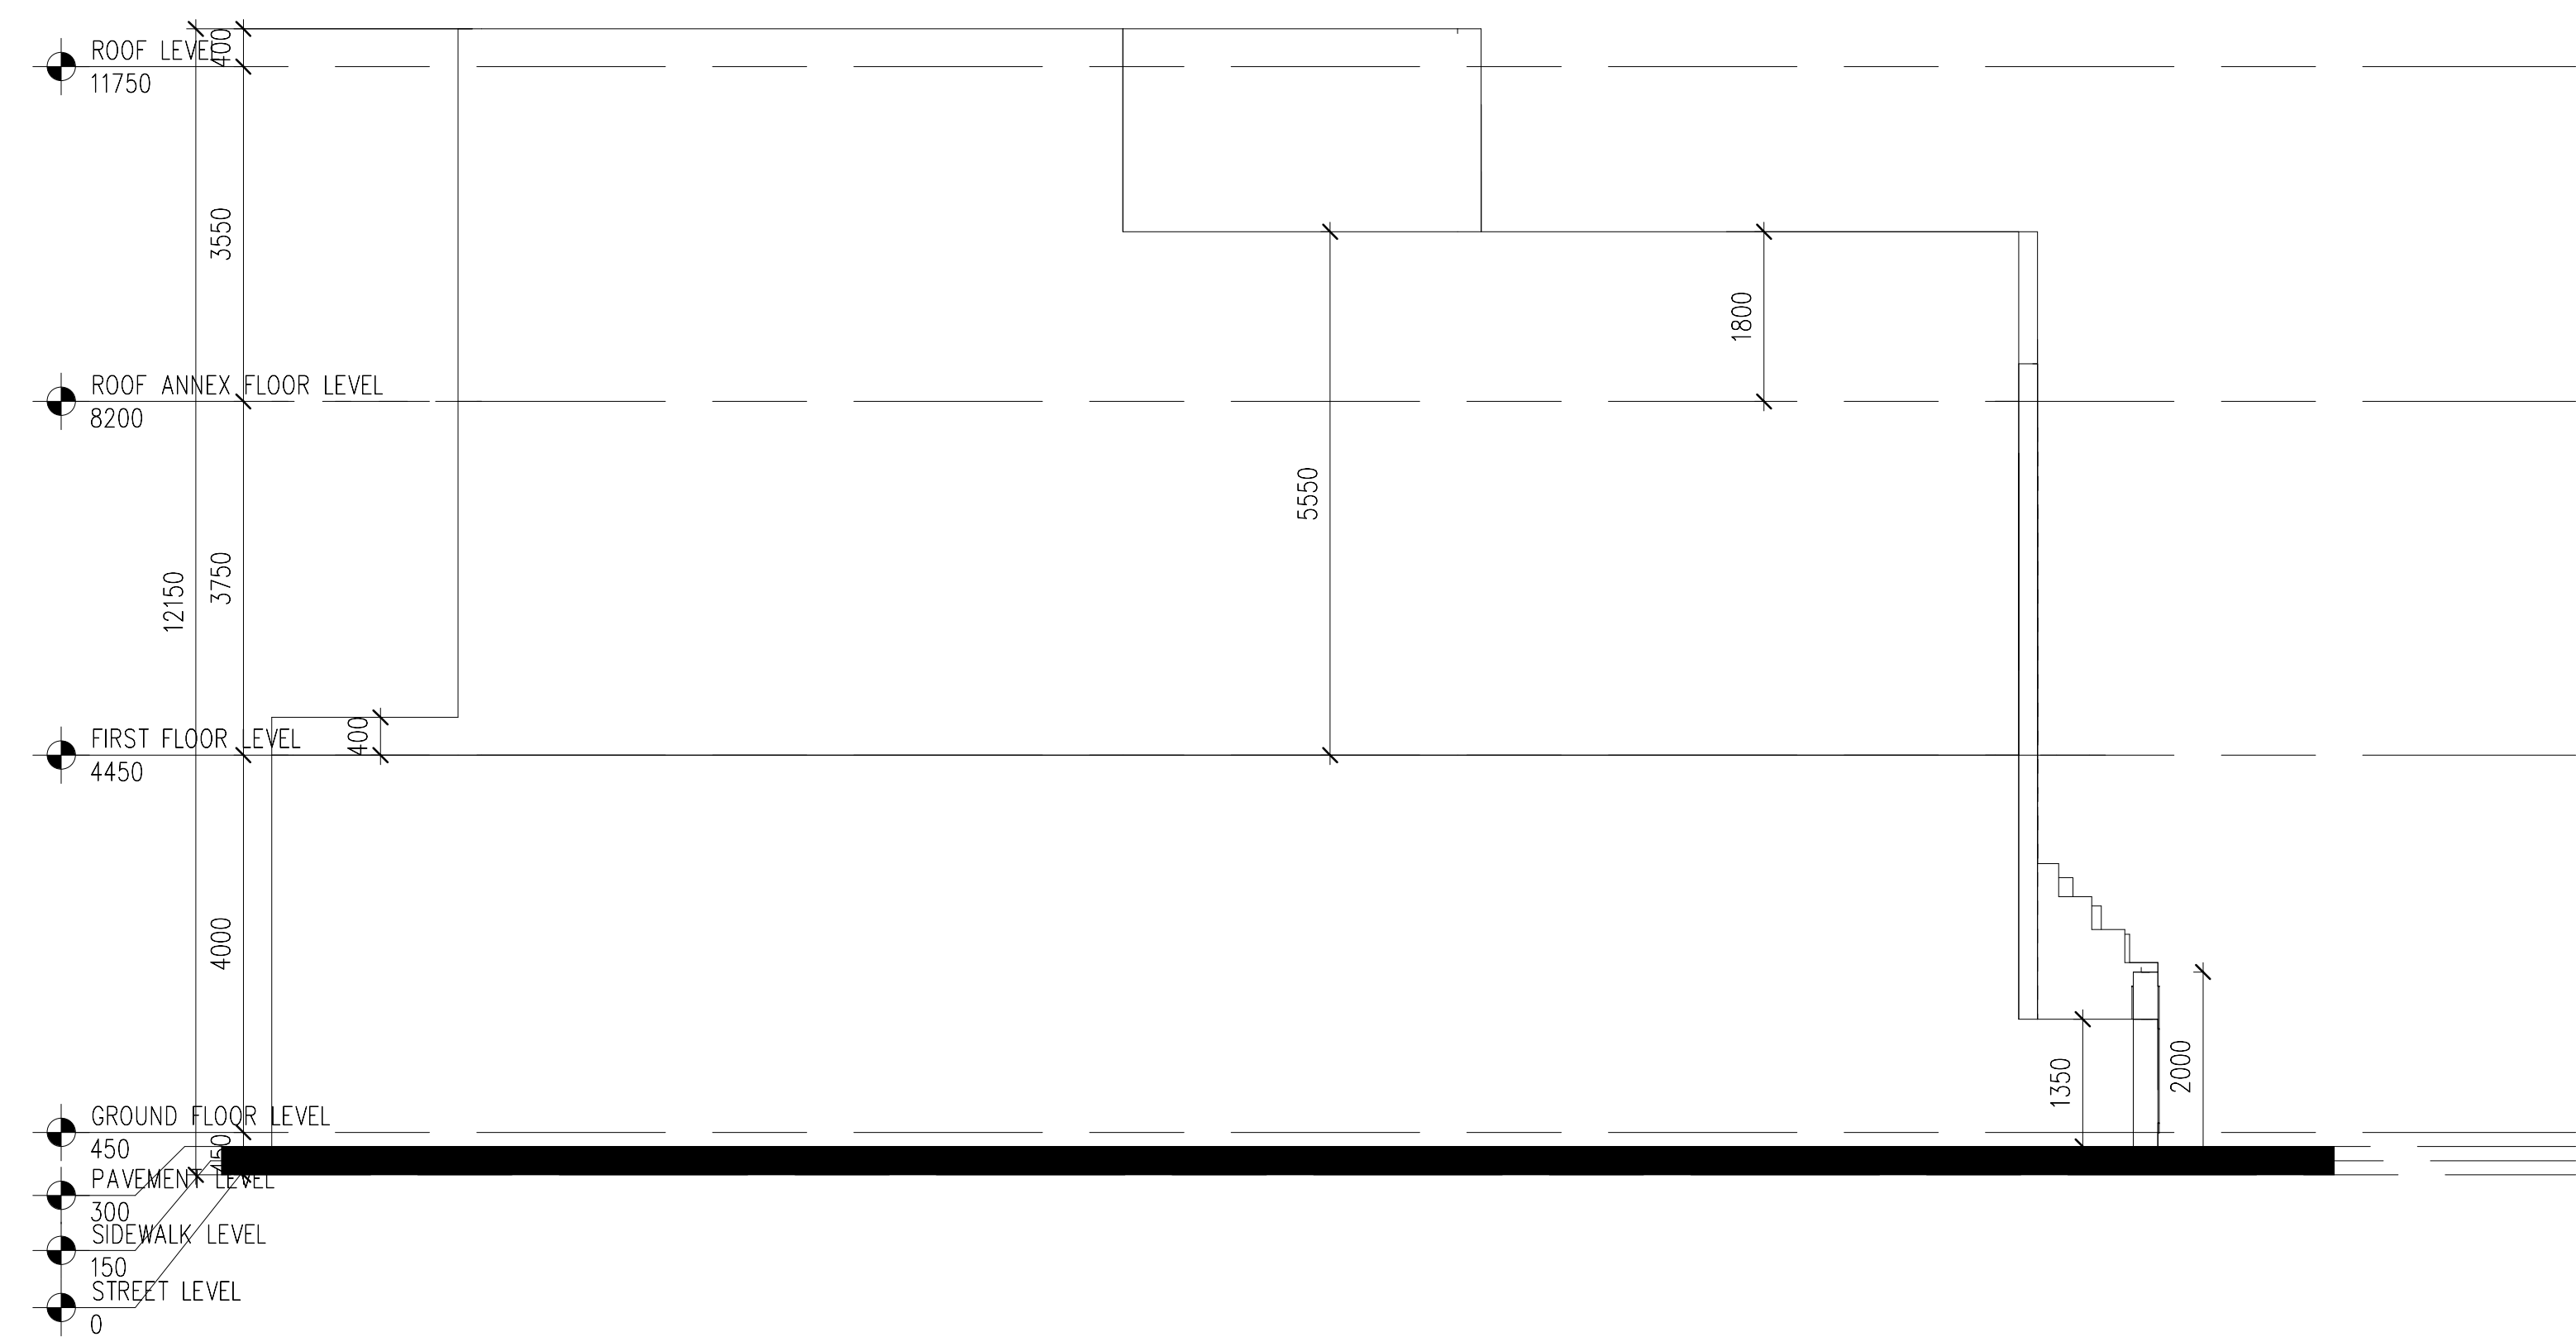


2 4-WEST ELEVATION
1 : 100

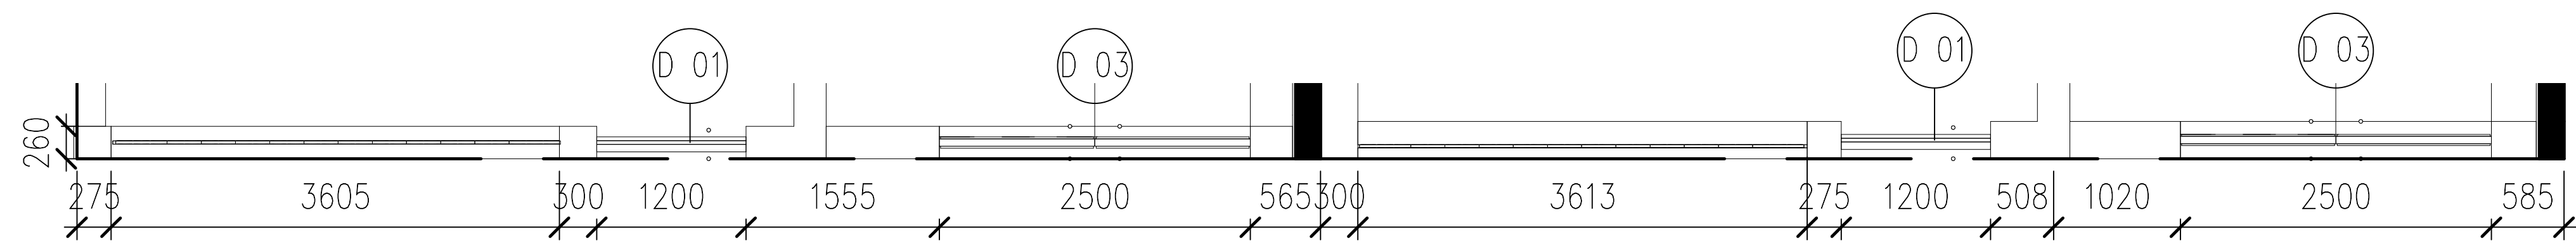

1 FENCE PLAN
1 : 100

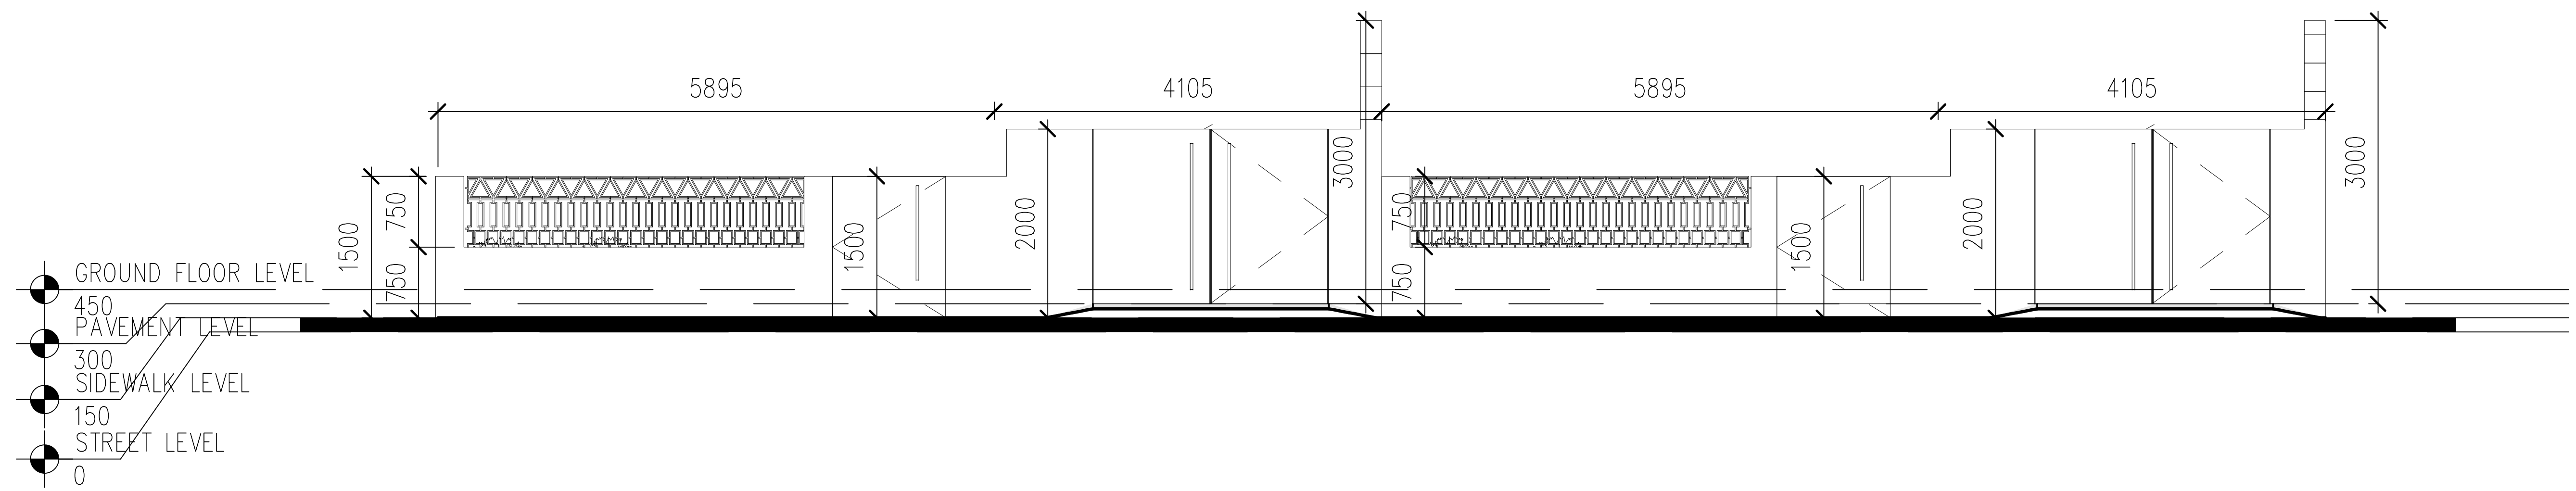

2 FENCE ELEVATION
1 : 100

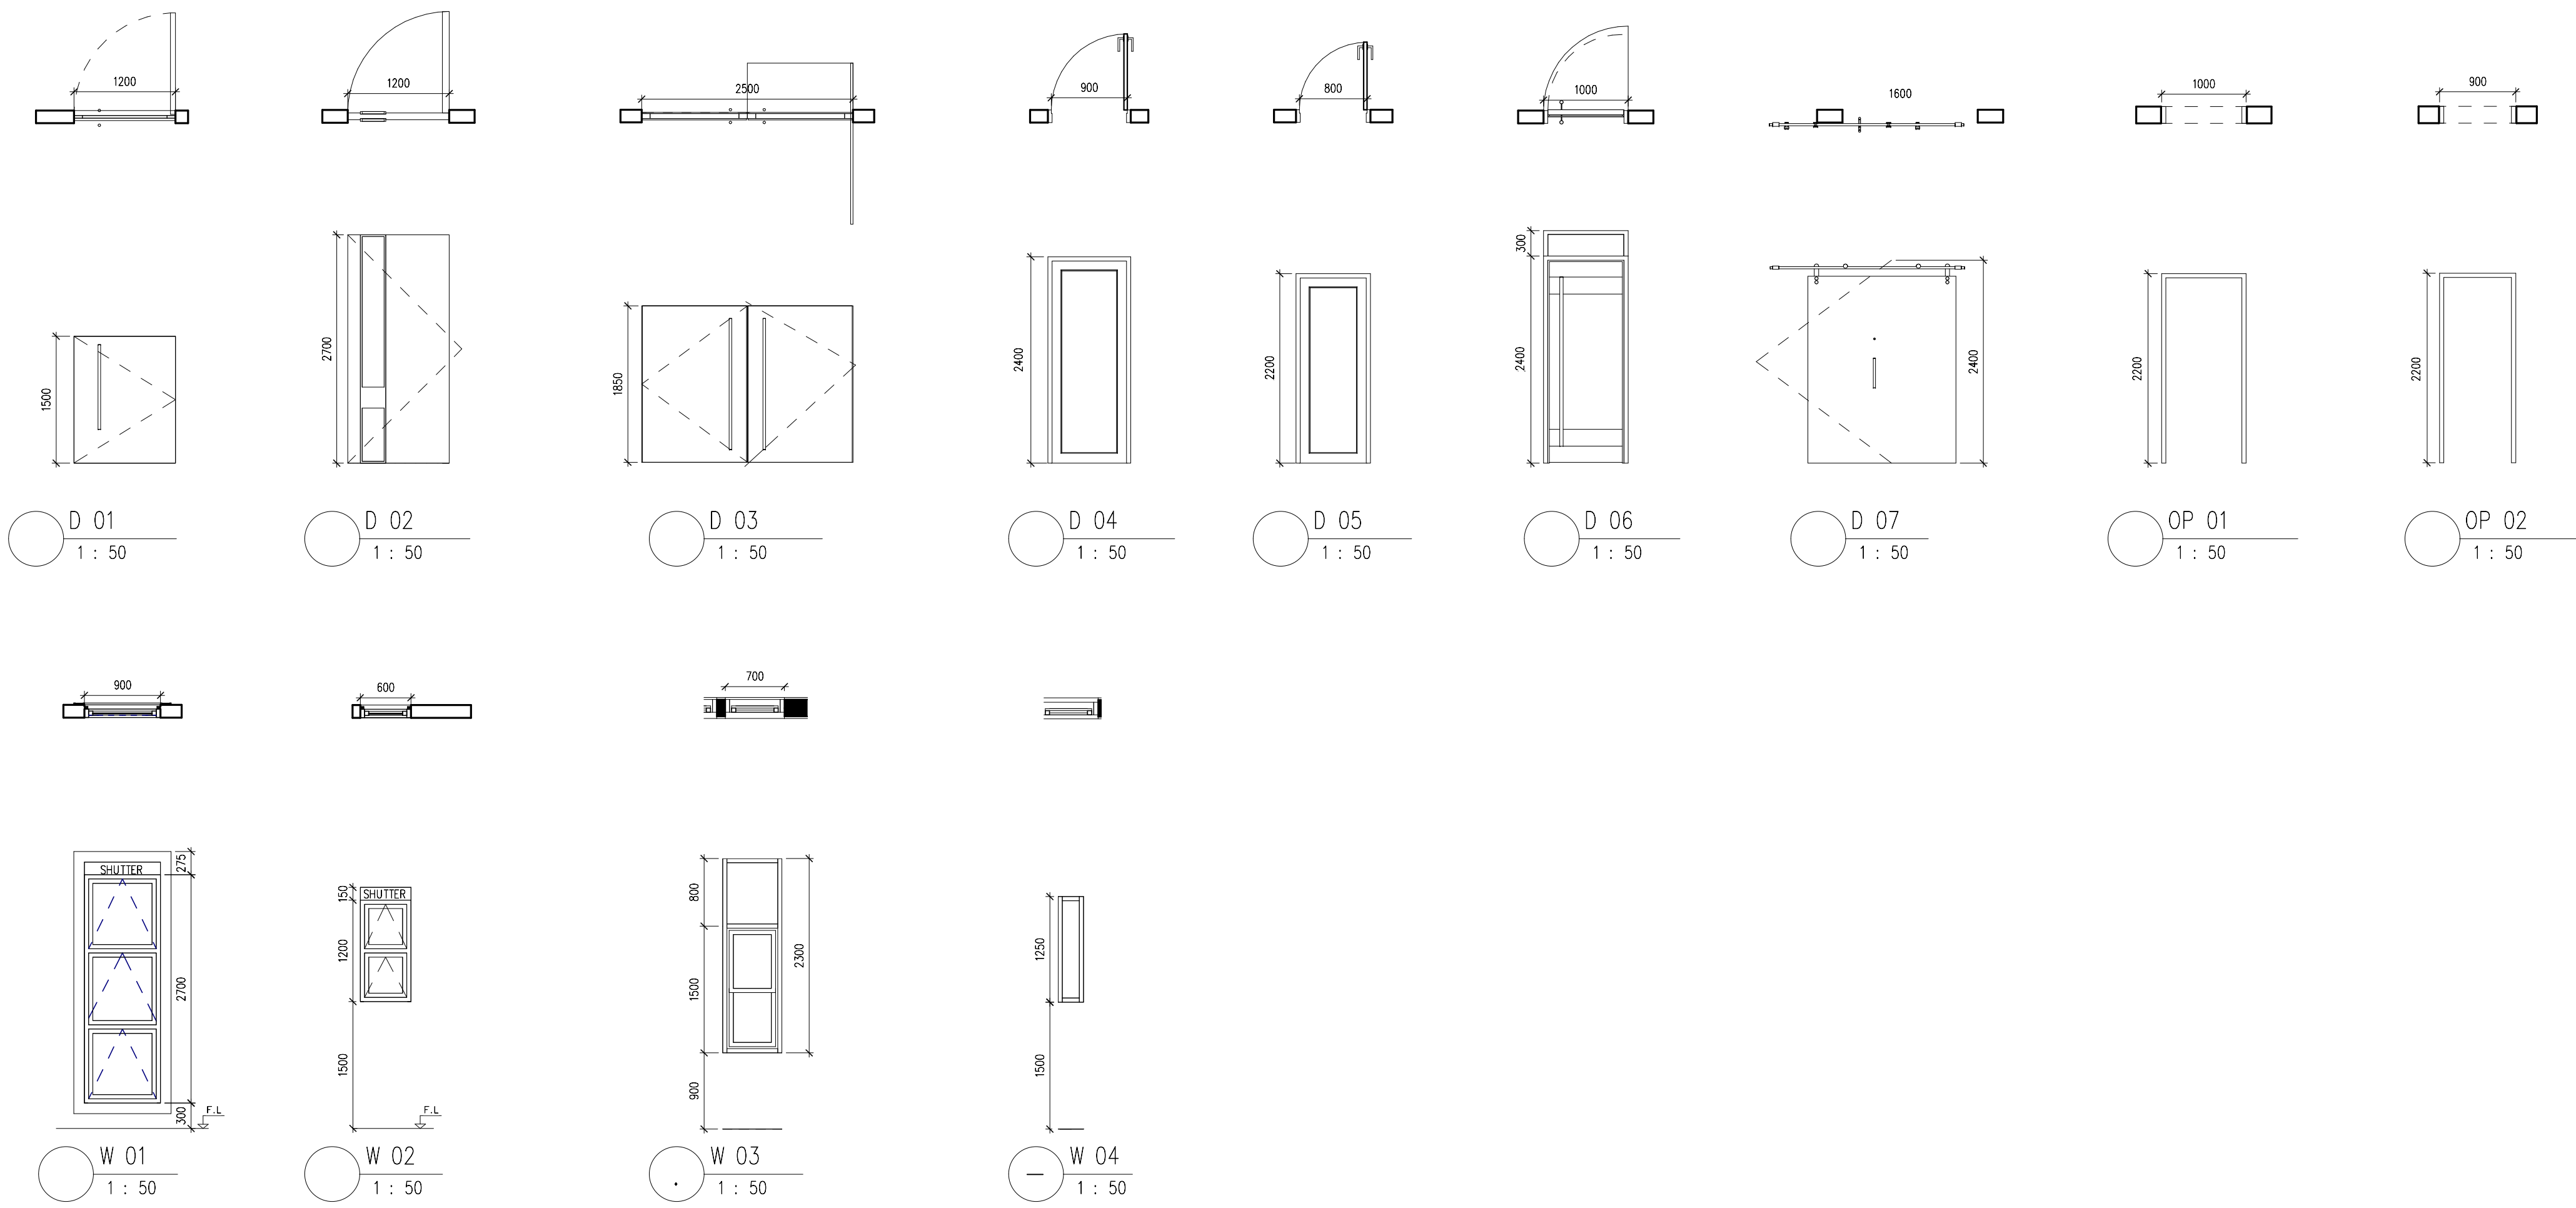

Door Schedule			
Type Mark	Height	Width	Count
D 01	1500	1200	2
D 02	2700	1200	4
D 03	1850	2500	2
D 04	2400	900	24
D 05	2200	800	11
D 06	2400	900	2
D 07	2400	1600	2
OP 01	2200	900	4
OP 02	2200	800	4

Window Schedule			
Type Mark	Height	Width	Count
W 01	2700	900	15
W 02	1200	600	4
W 03	1425	600	28
W 04	1250	300	3

