



1 SITE PLAN
1 : 100


AREA SUMMARY		
FLOOR LEVEL	TOTAL AREA (sqm)	REMARKS
LOT AREA = 300 SQM.		
GROUND FLOOR	209.93 m ²	69.97%
COURTYARD	49.77 m ²	16.66%
FIRST FLOOR	163.53 m ²	
ROOF ANNEX	81.56 m ²	49.87%

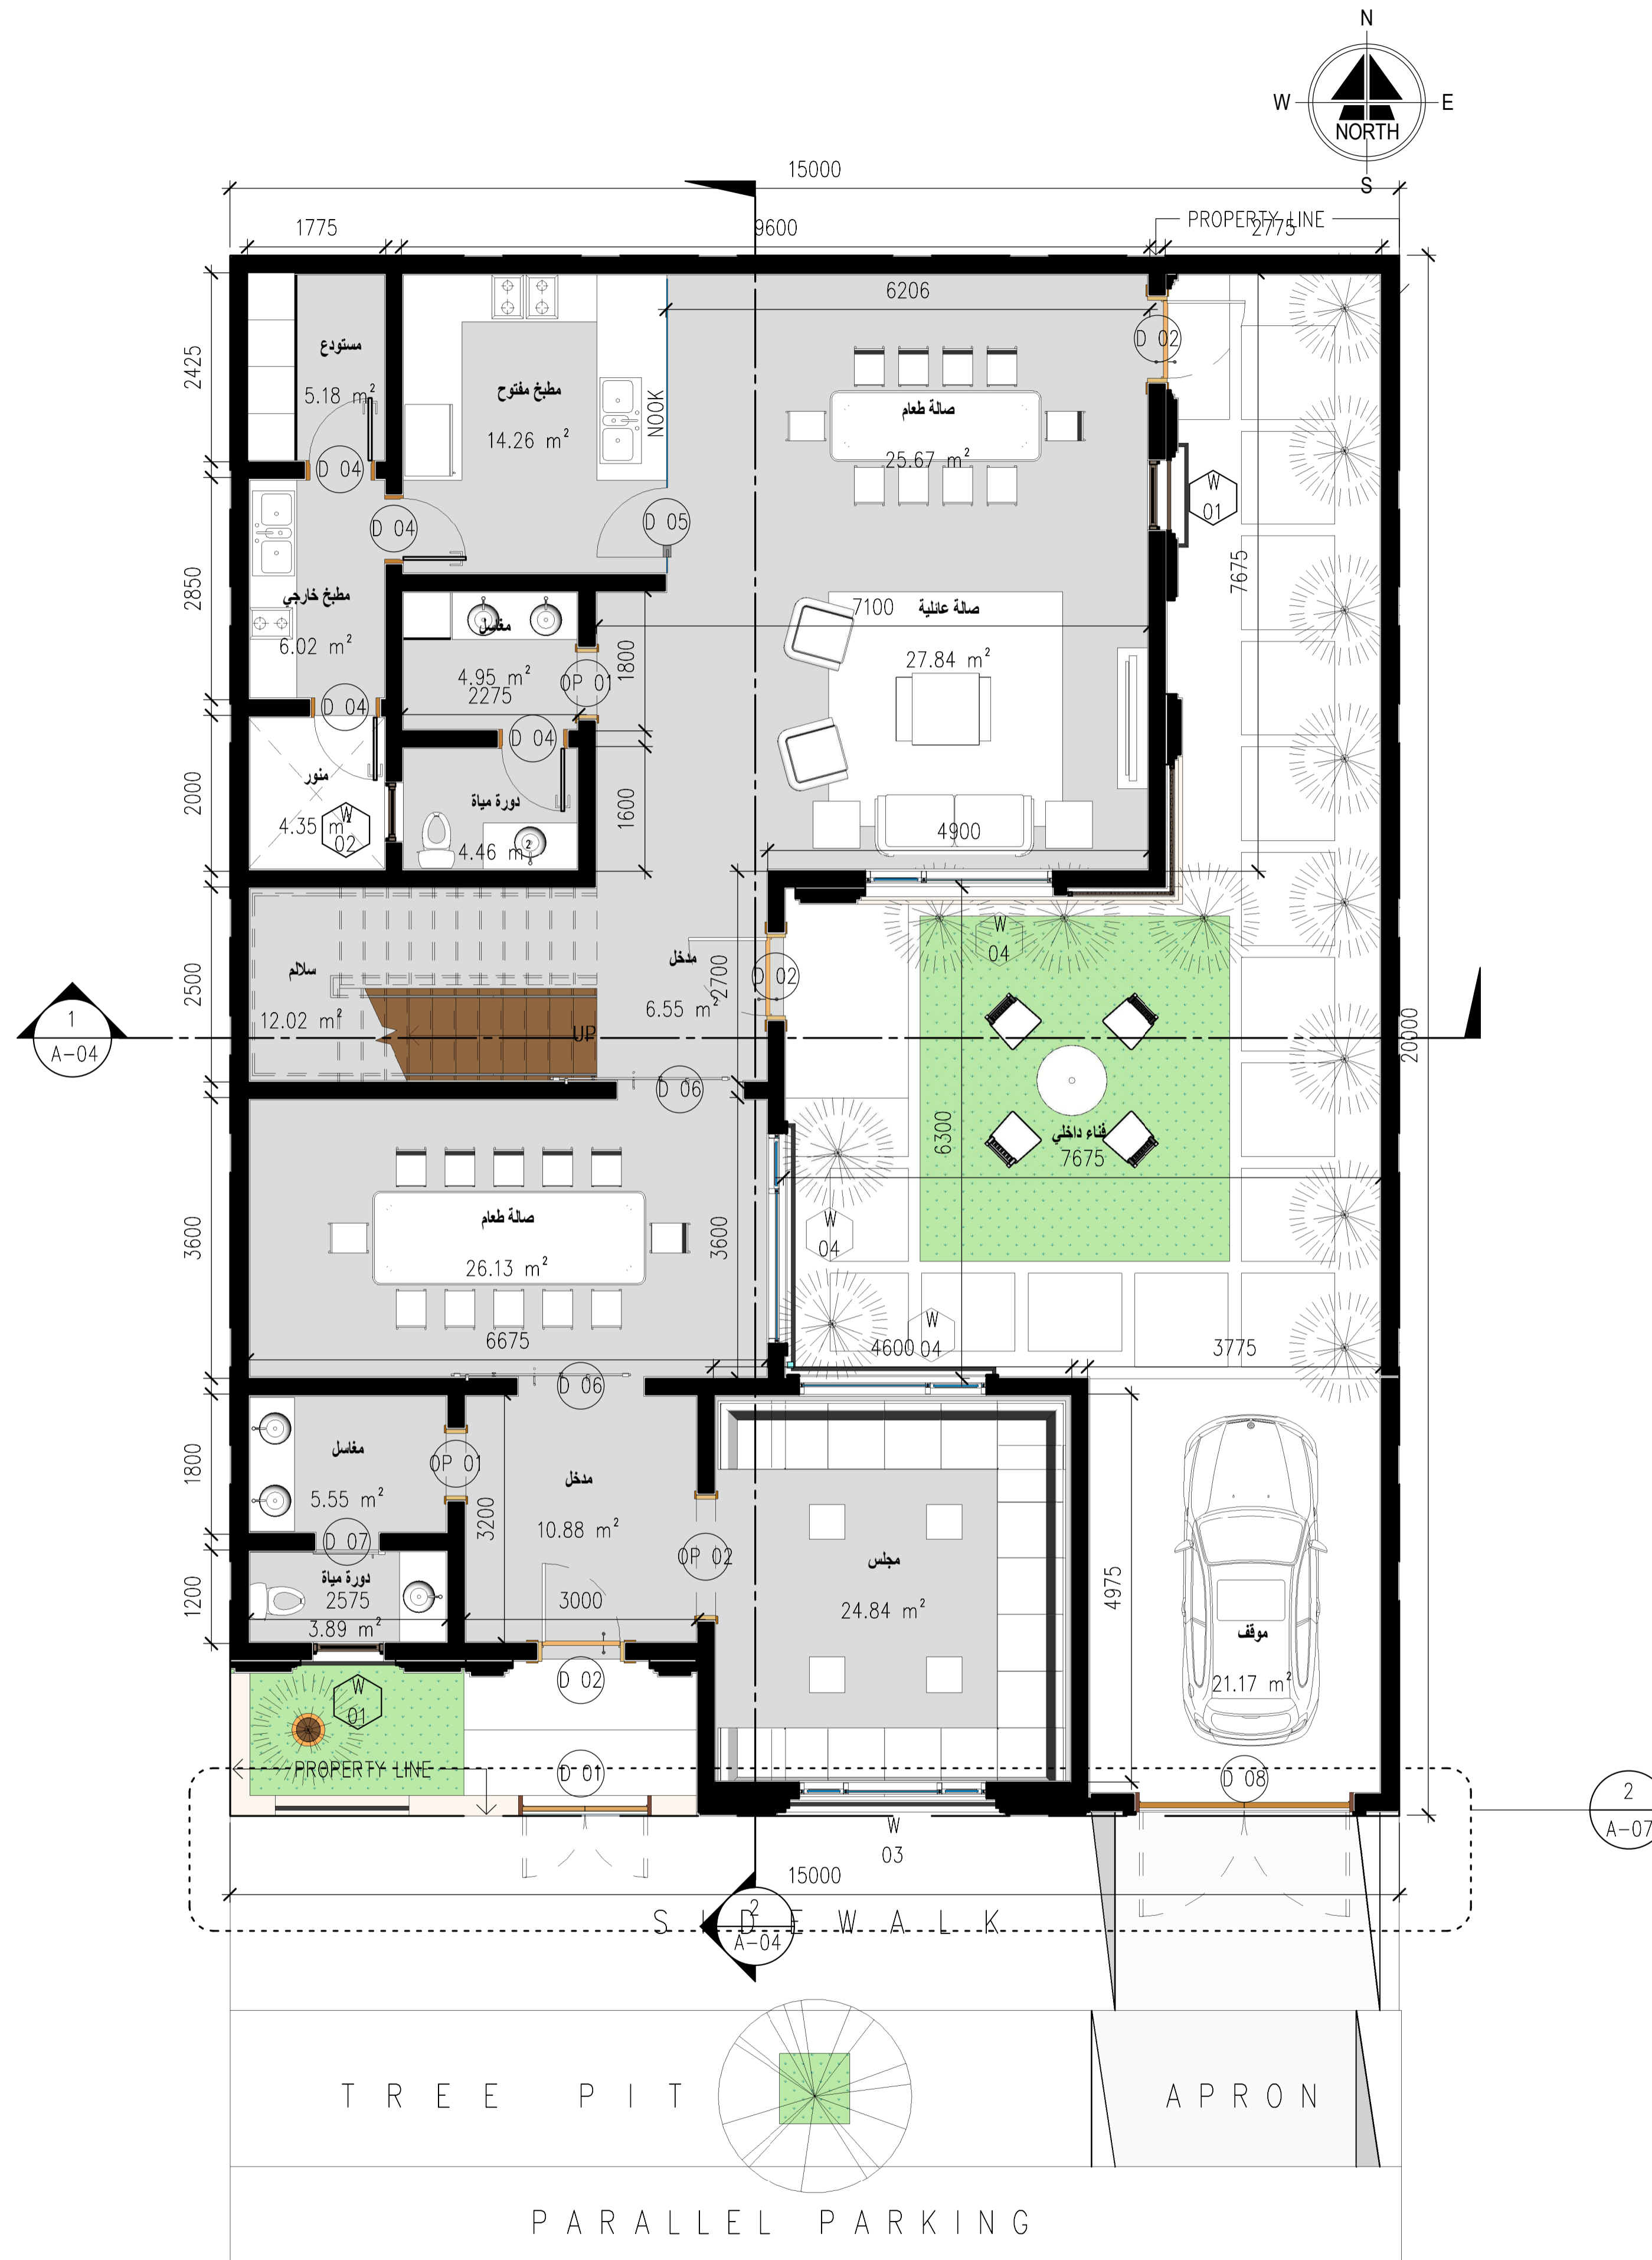


1 GROUND FLOOR PLAN
1 : 100

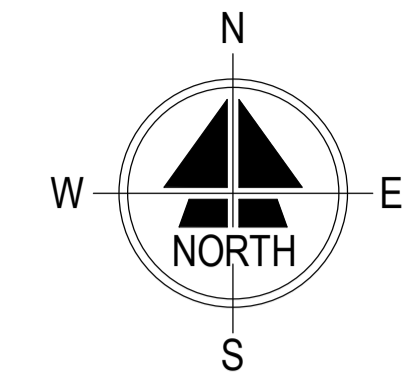


1 FIRST FLOOR PLAN
1 : 100

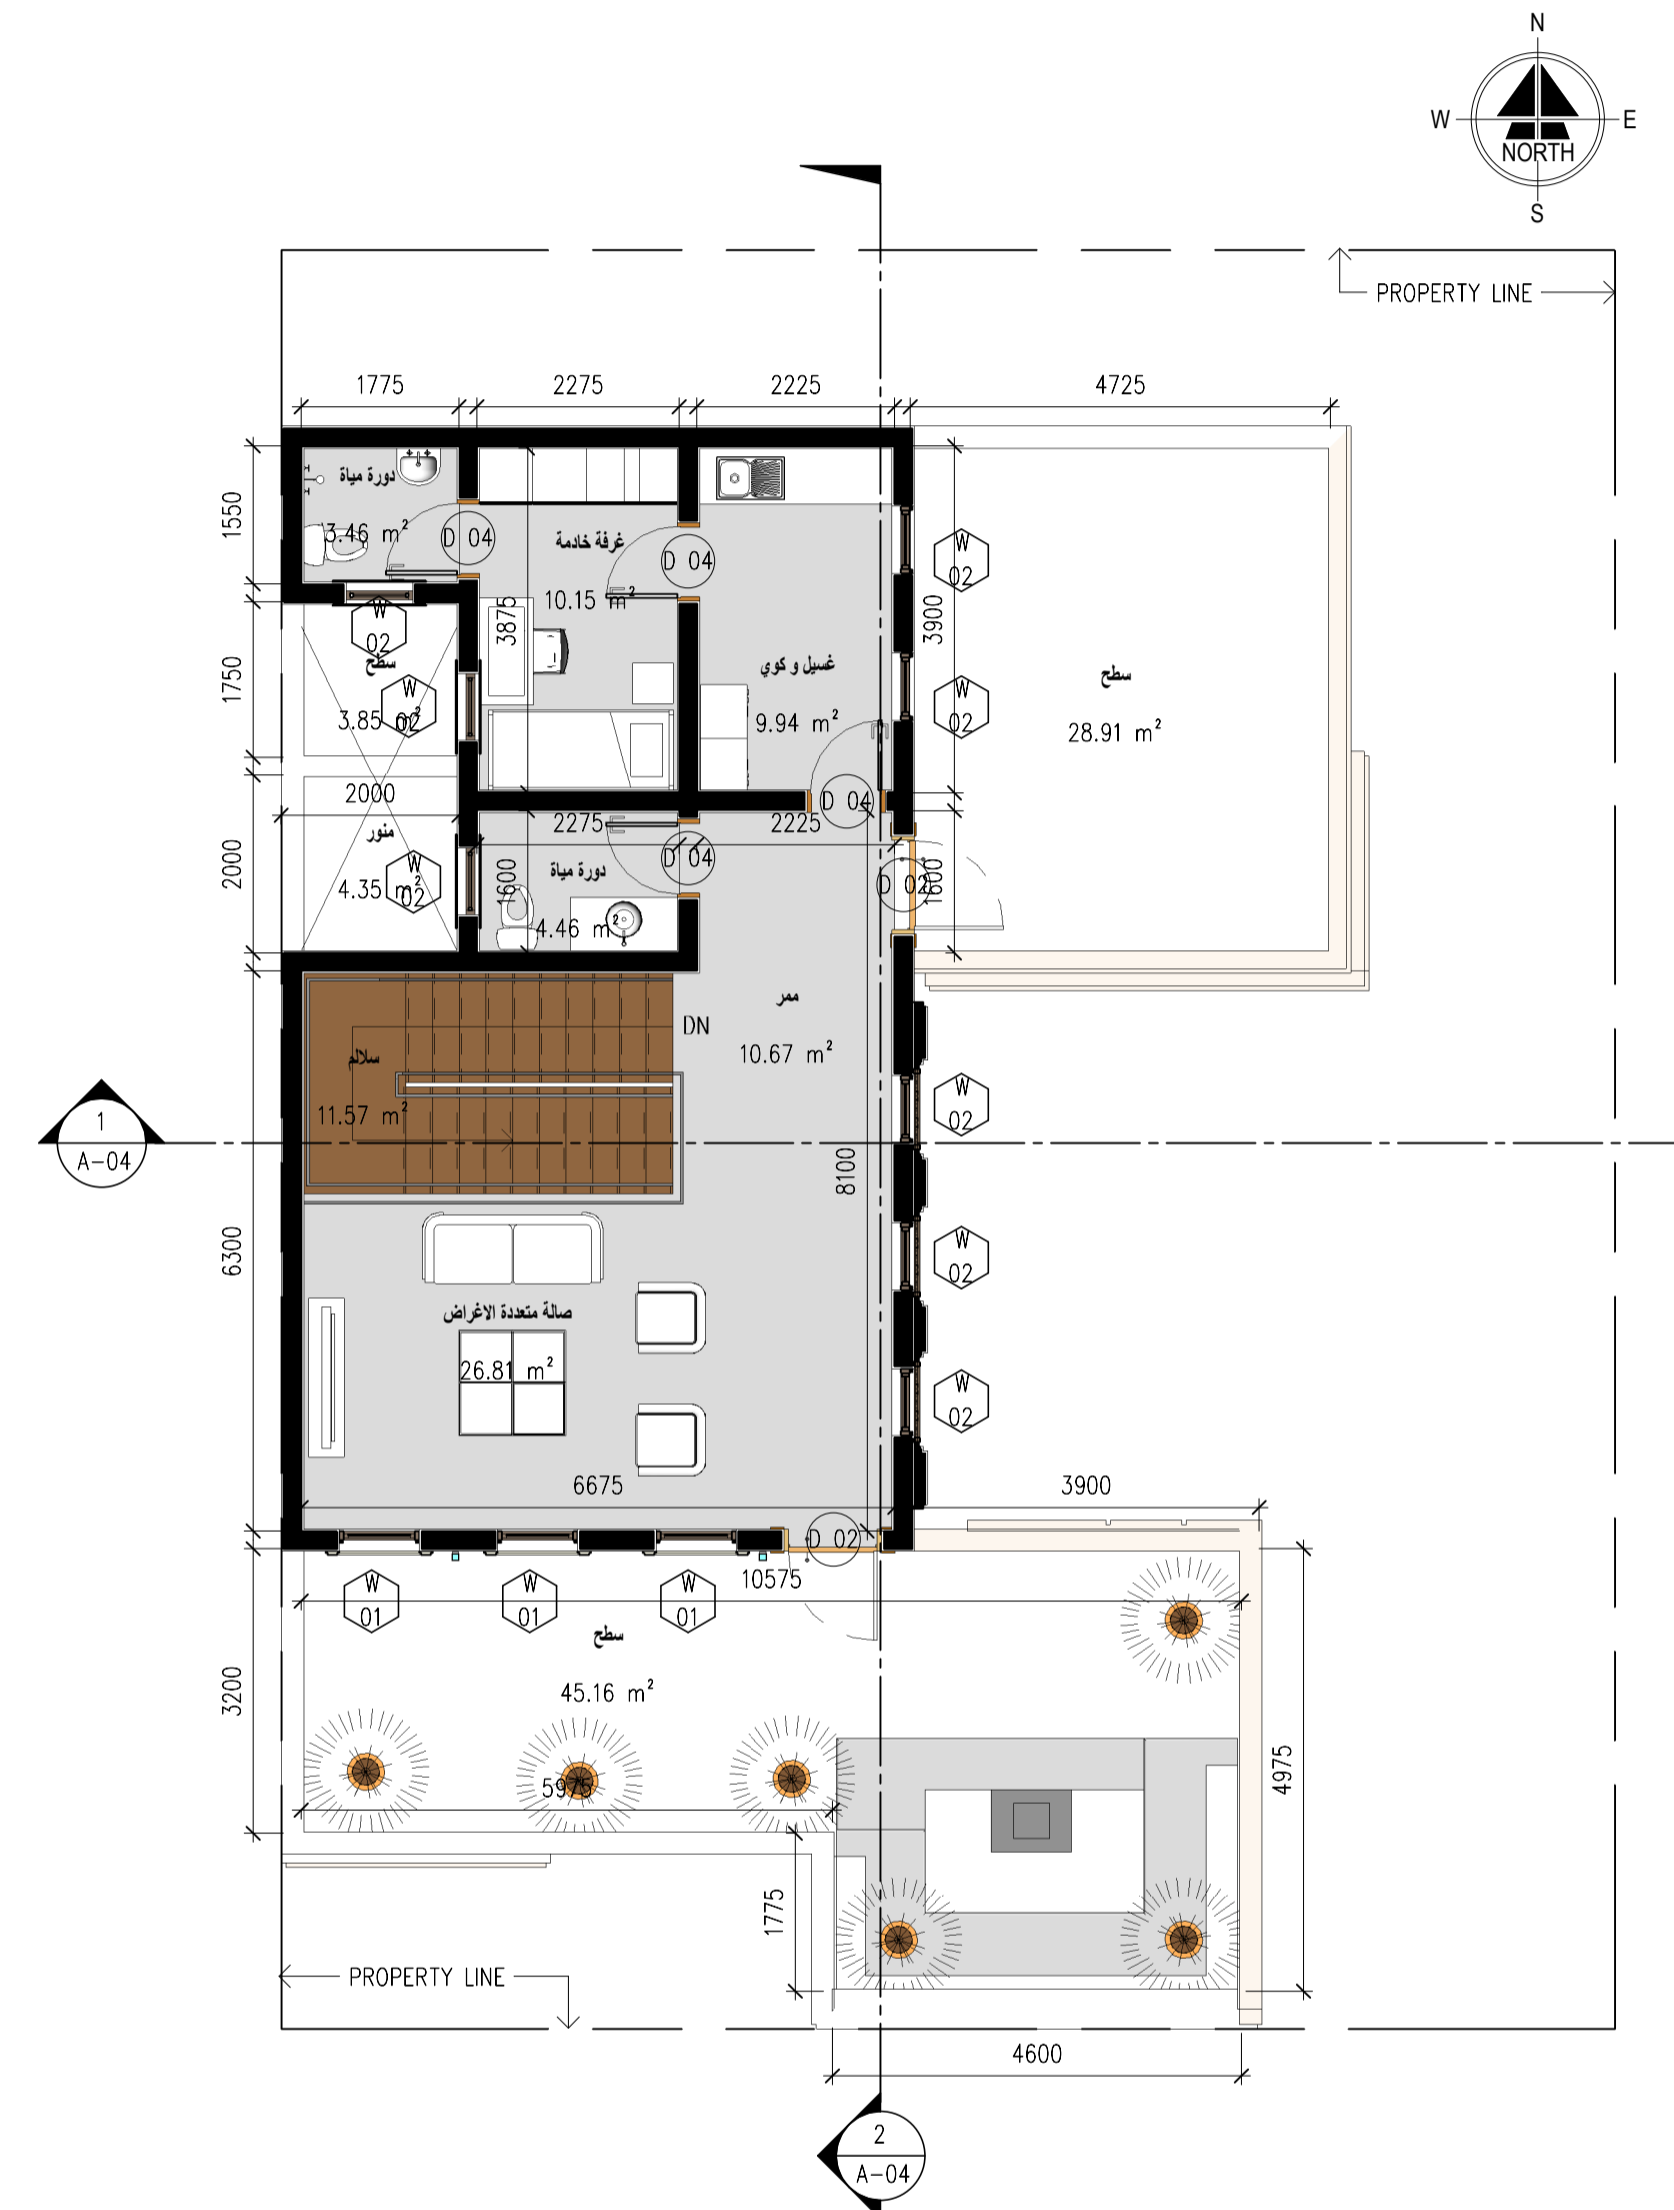


1 ROOF ANNEX FLOOR PLAN
1 : 100

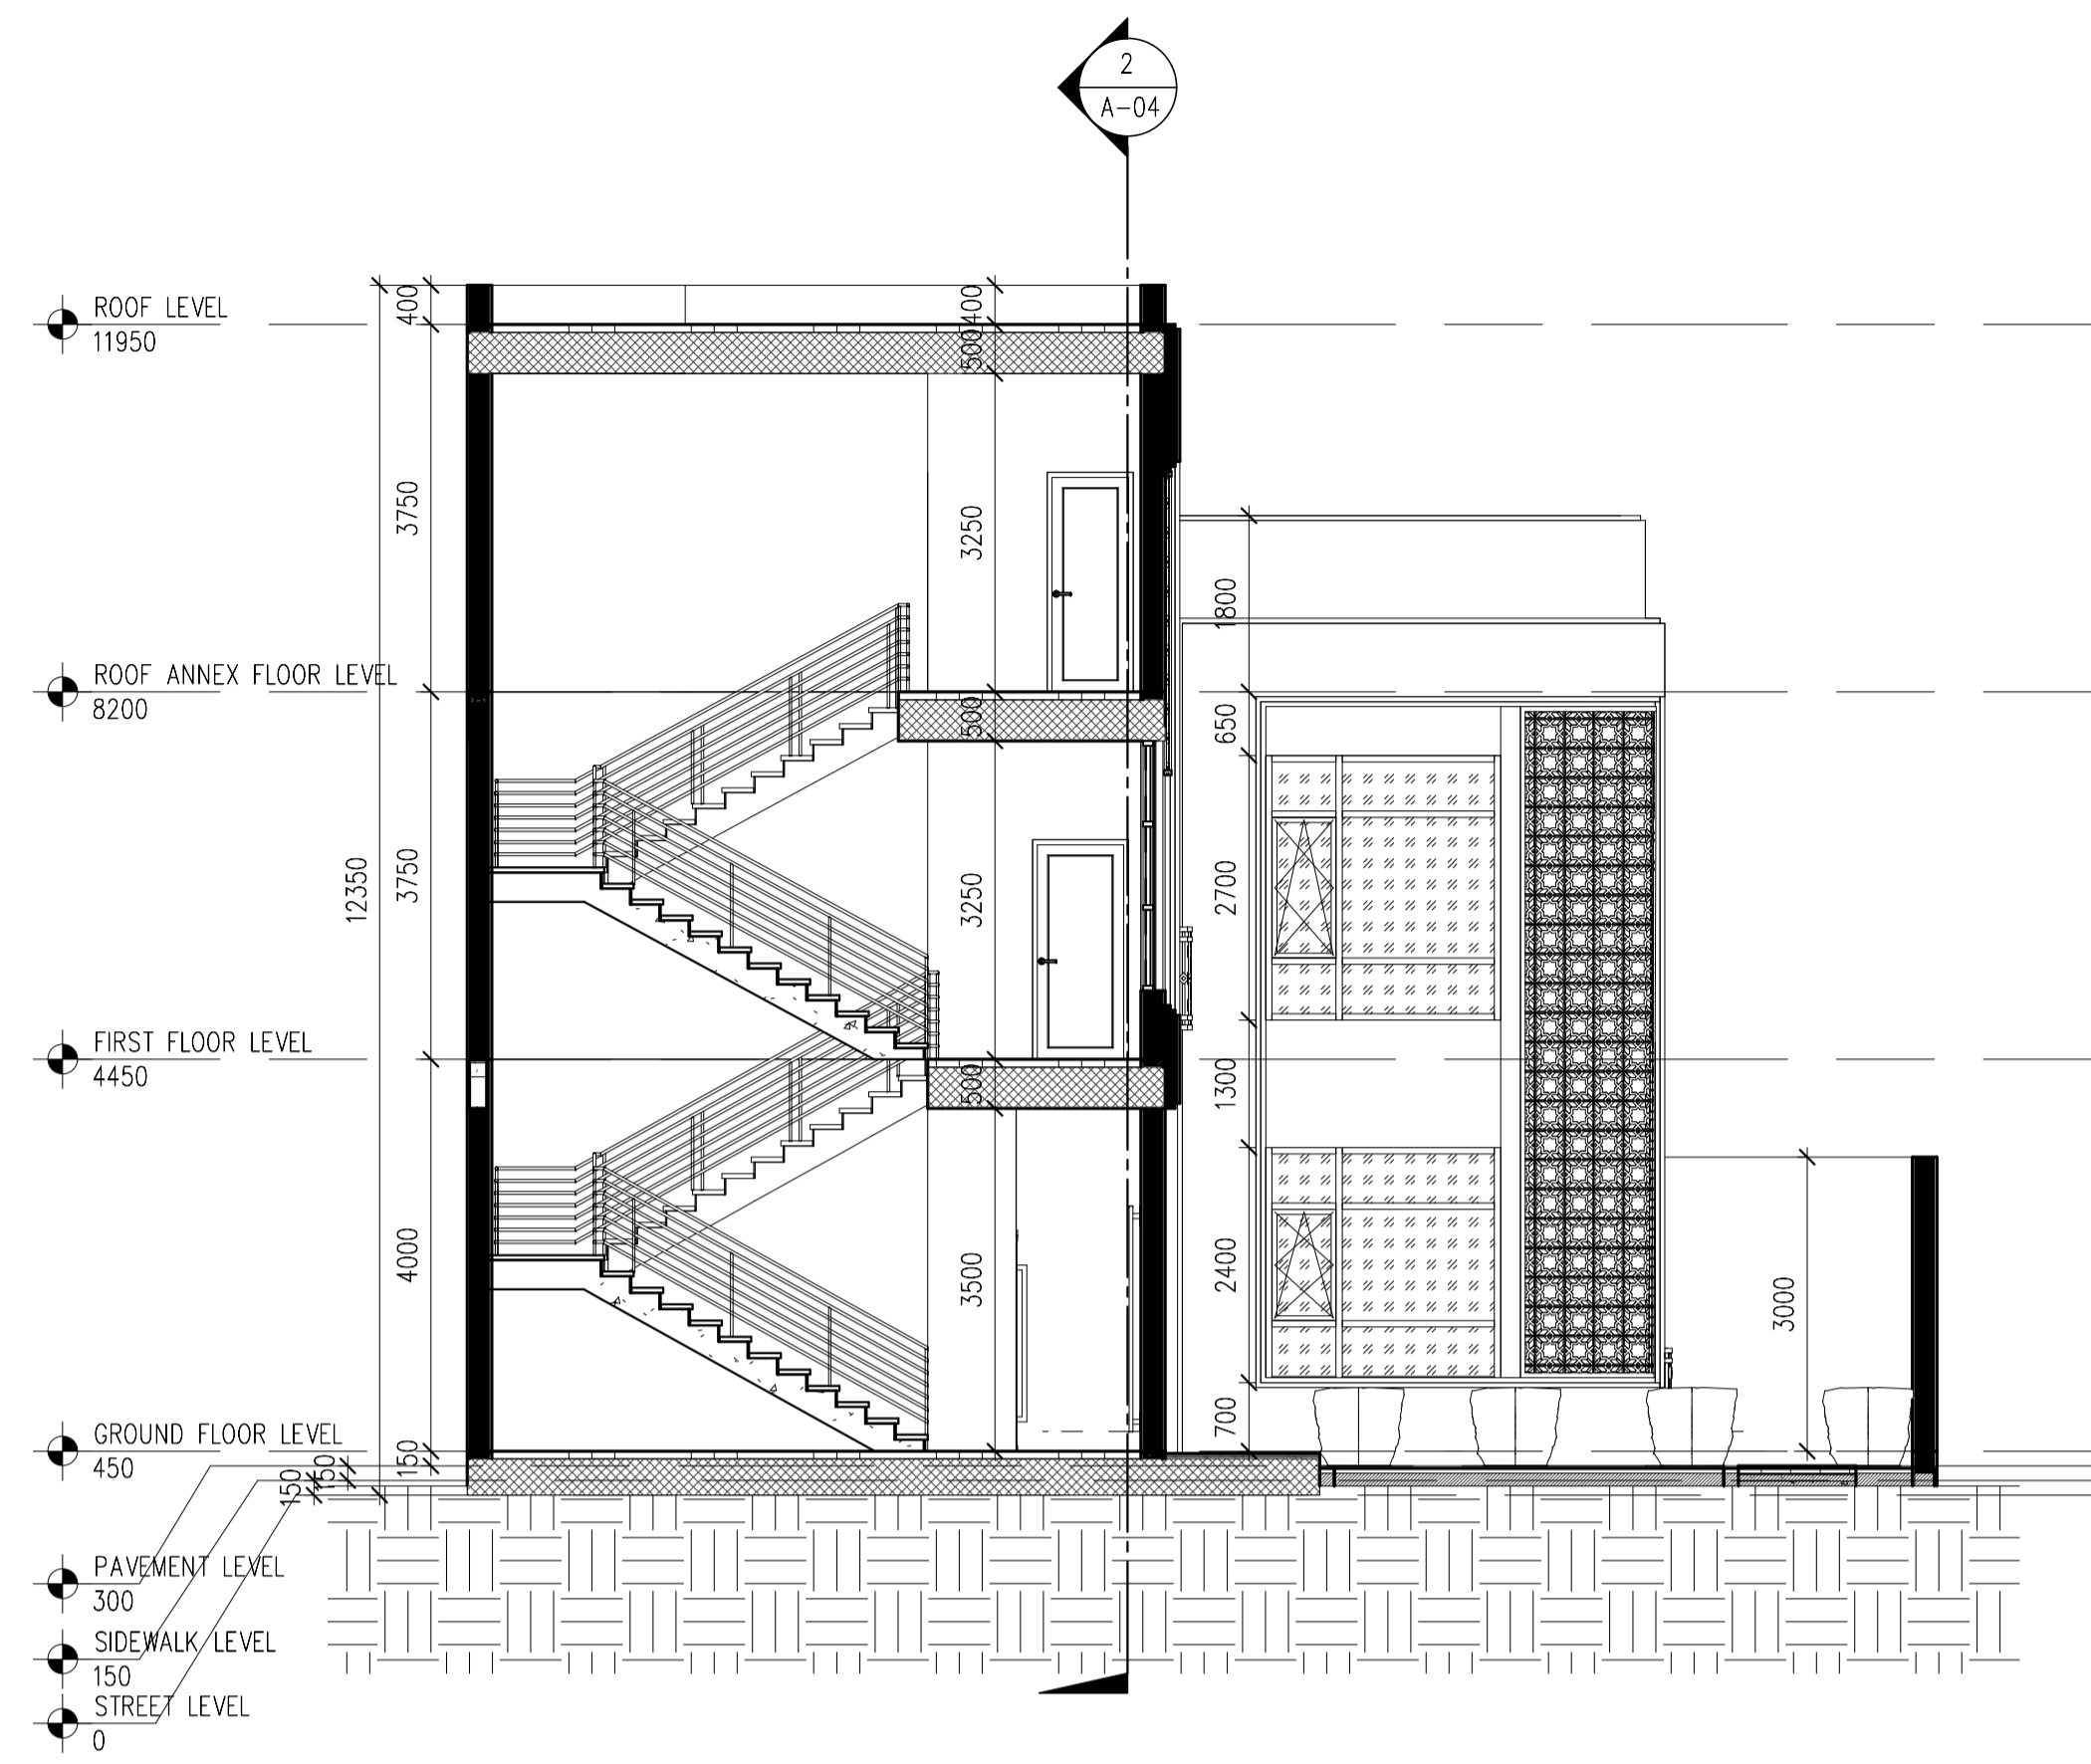

1 SECTION A-A
1 : 100

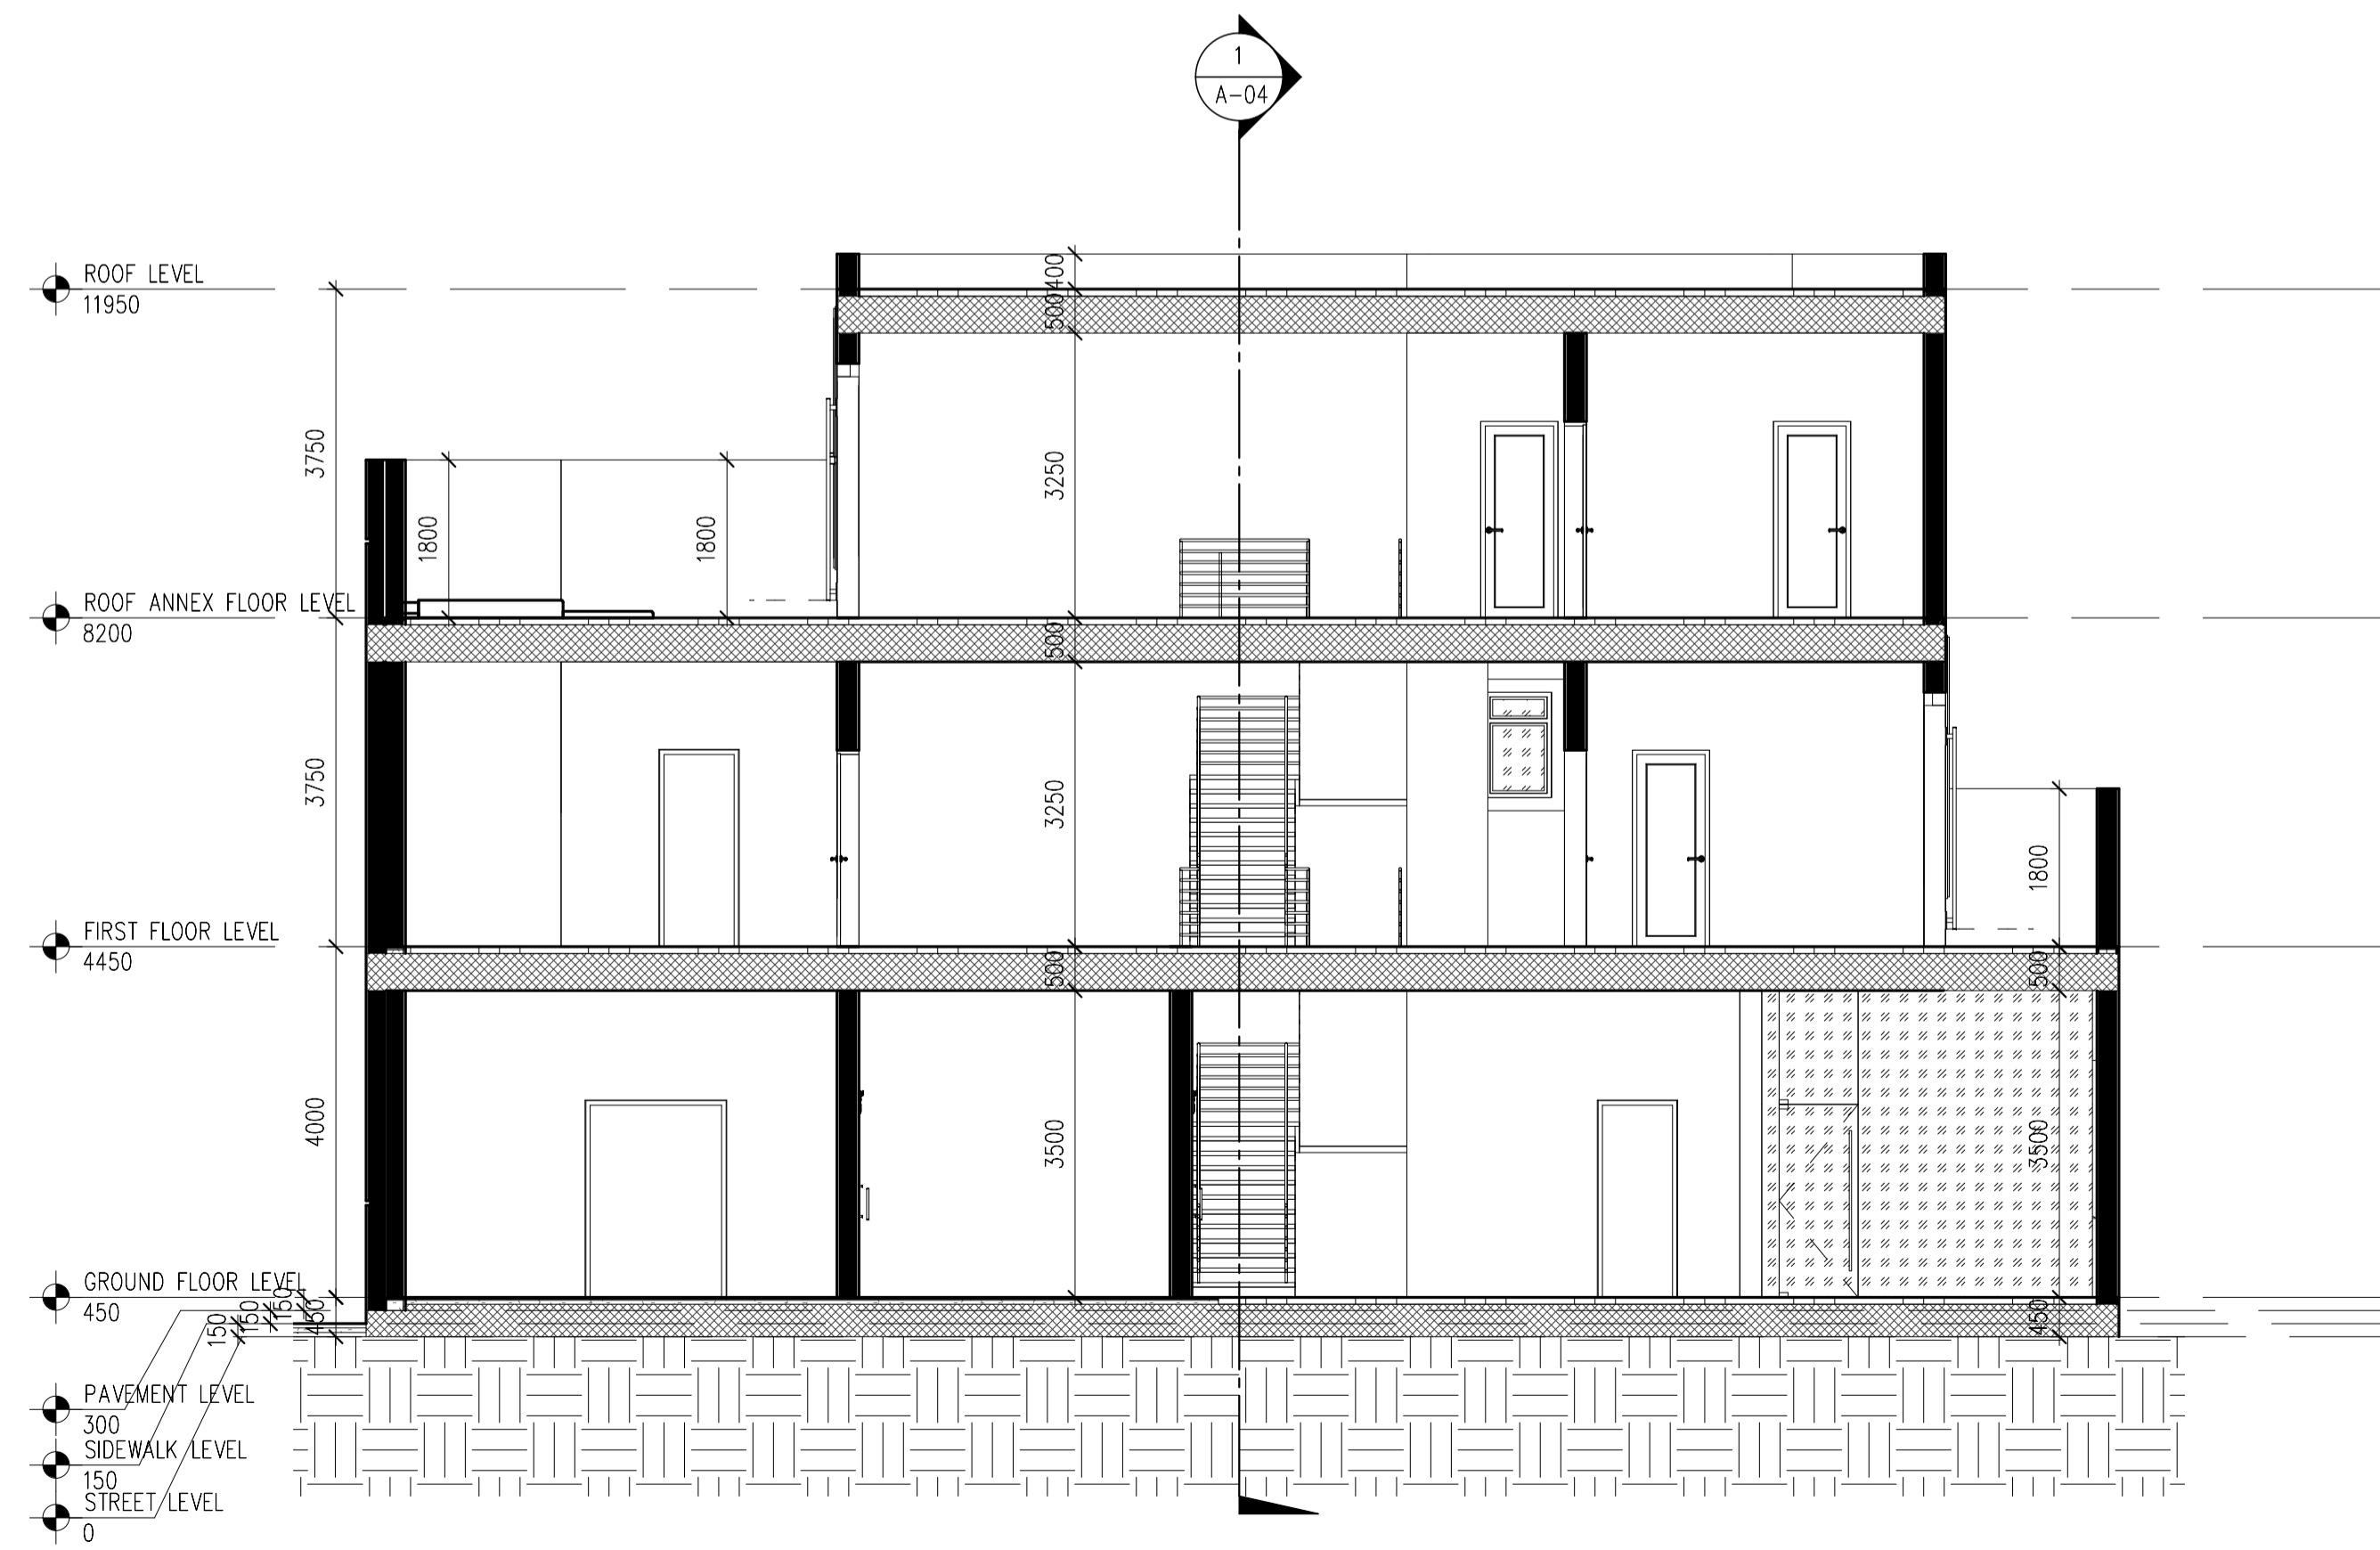


2 SECTION B-B
1 : 100

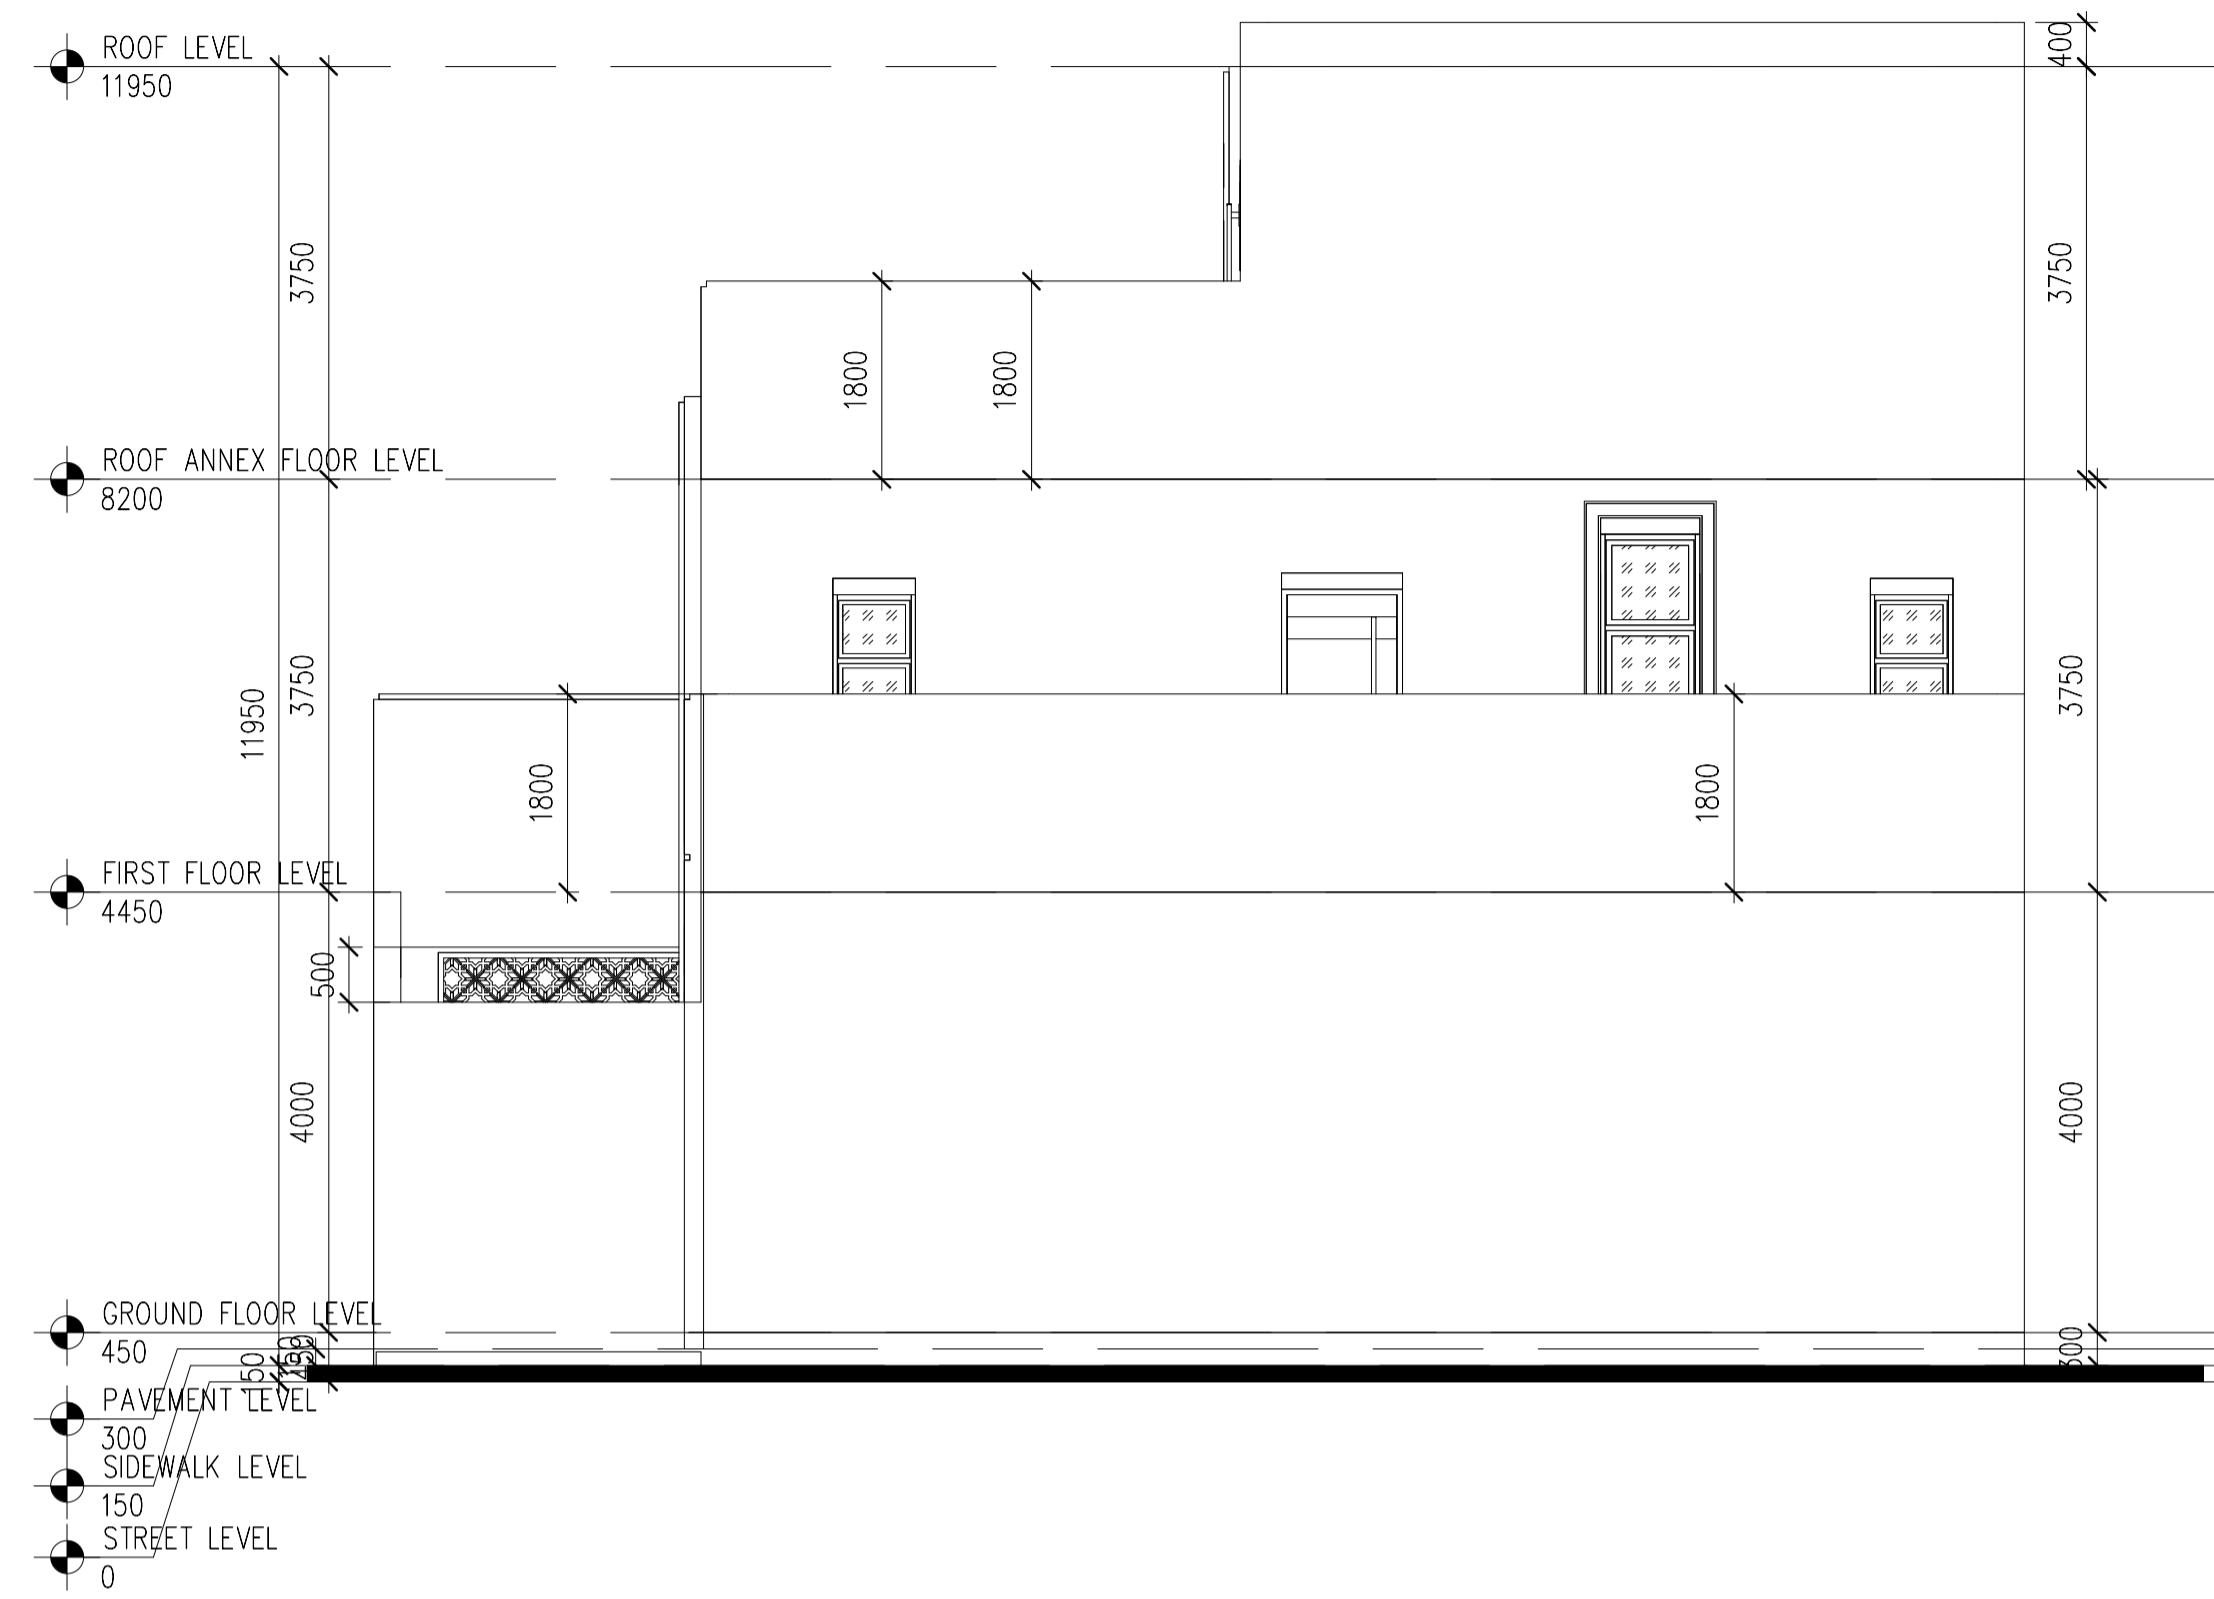

1 1-NORTH ELEVATION
1 : 100




2 2-EAST ELEVATION
1 : 100

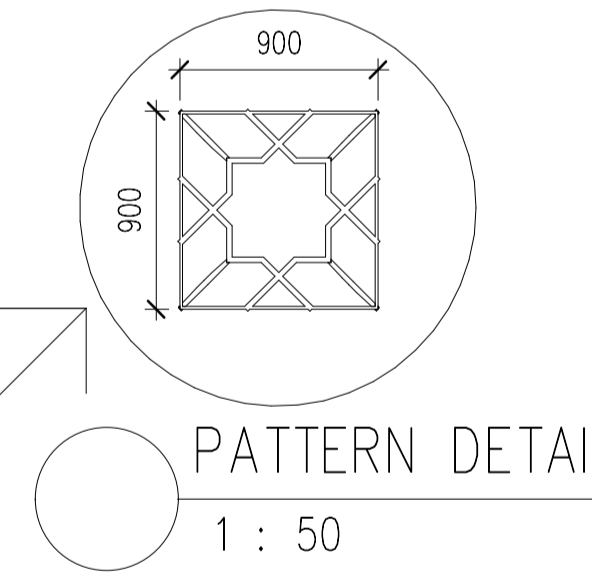






1 3-SOUTH ELEVATION
1 : 100

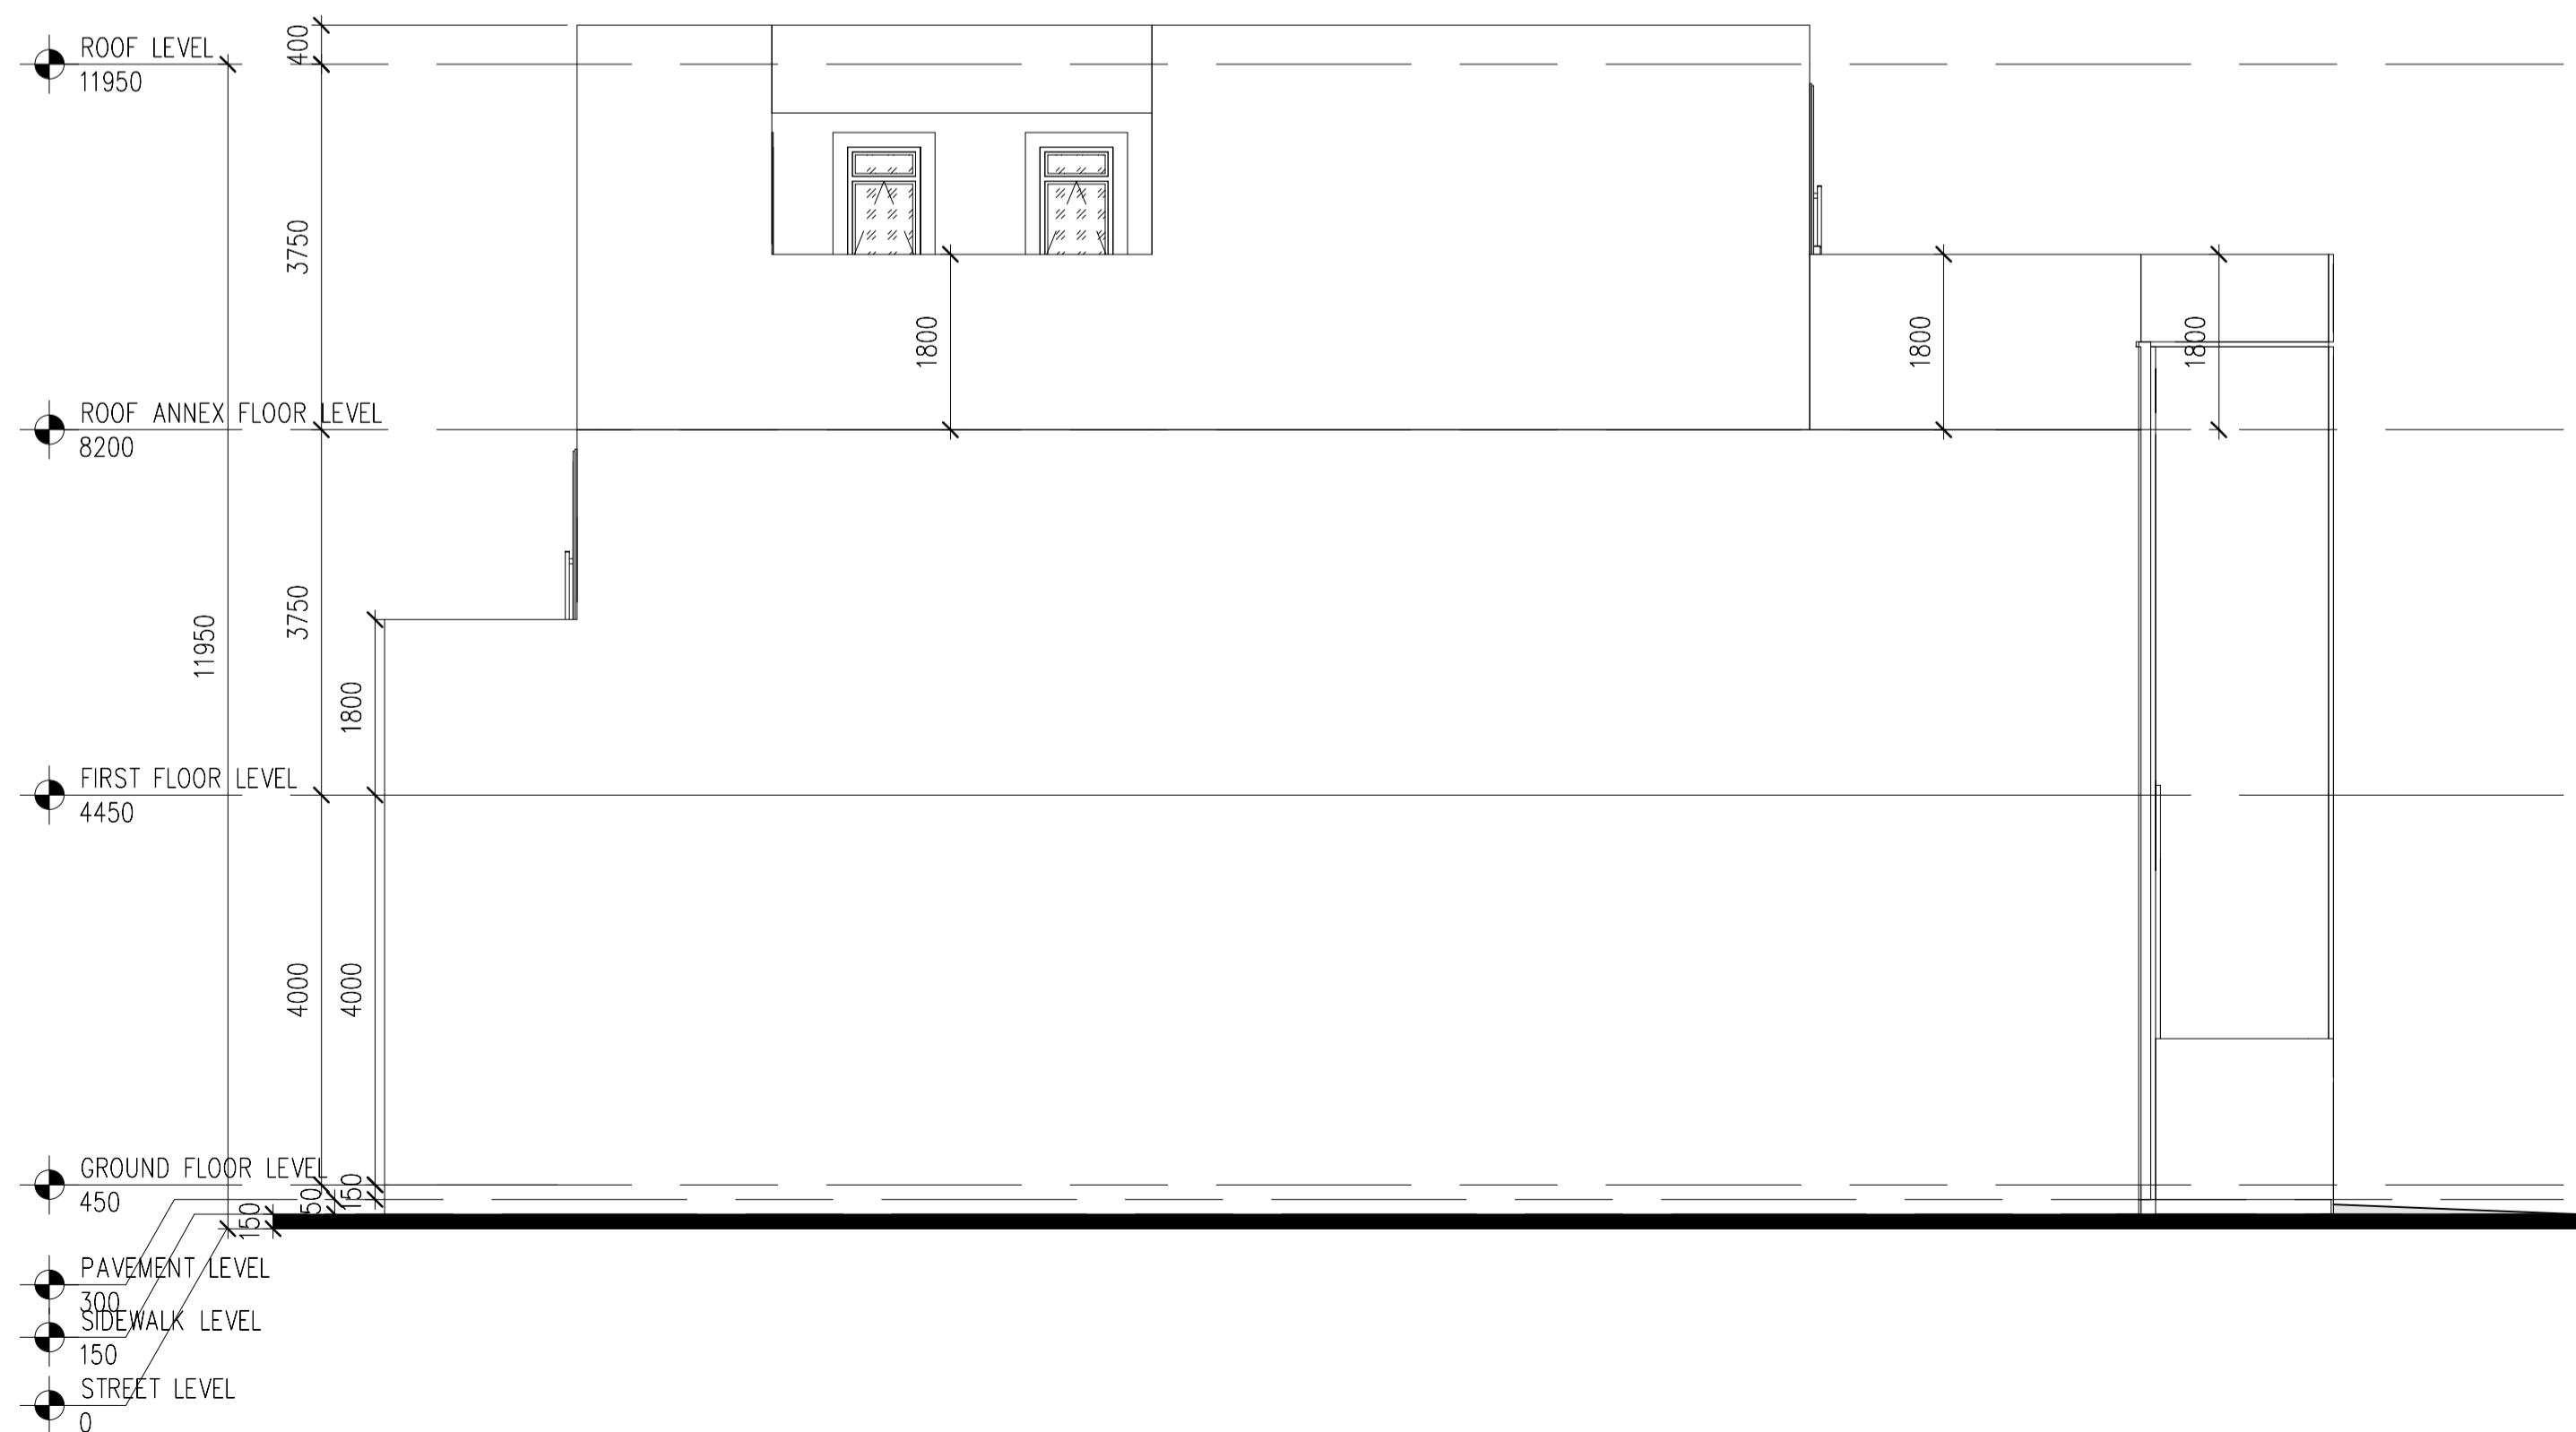


2 4-WEST ELEVATION
1 : 100

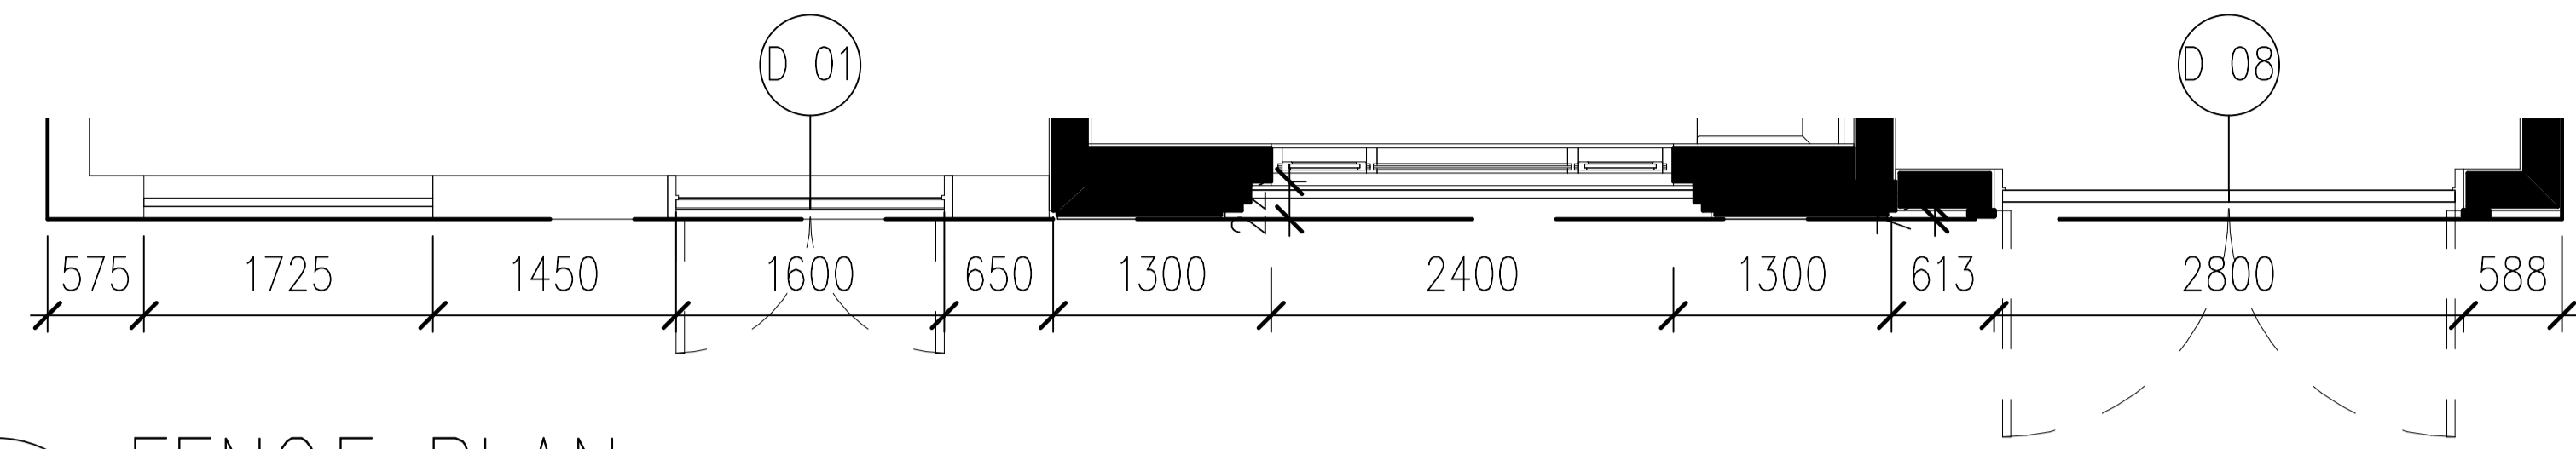


2 FENCE PLAN
1 : 100

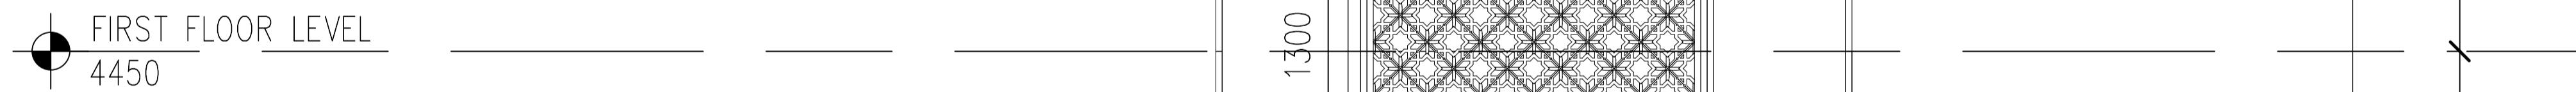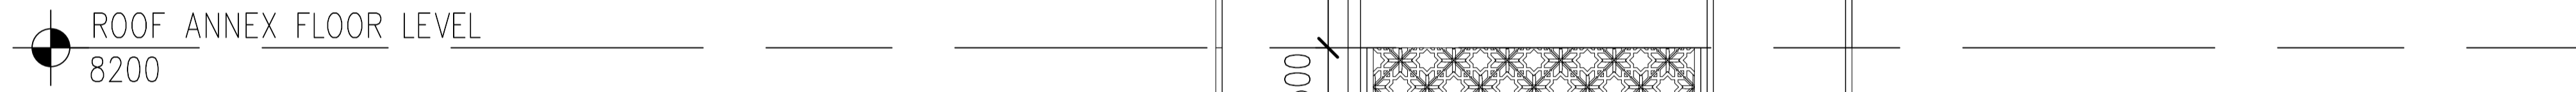

1 FENCE ELEVATION
1 : 100

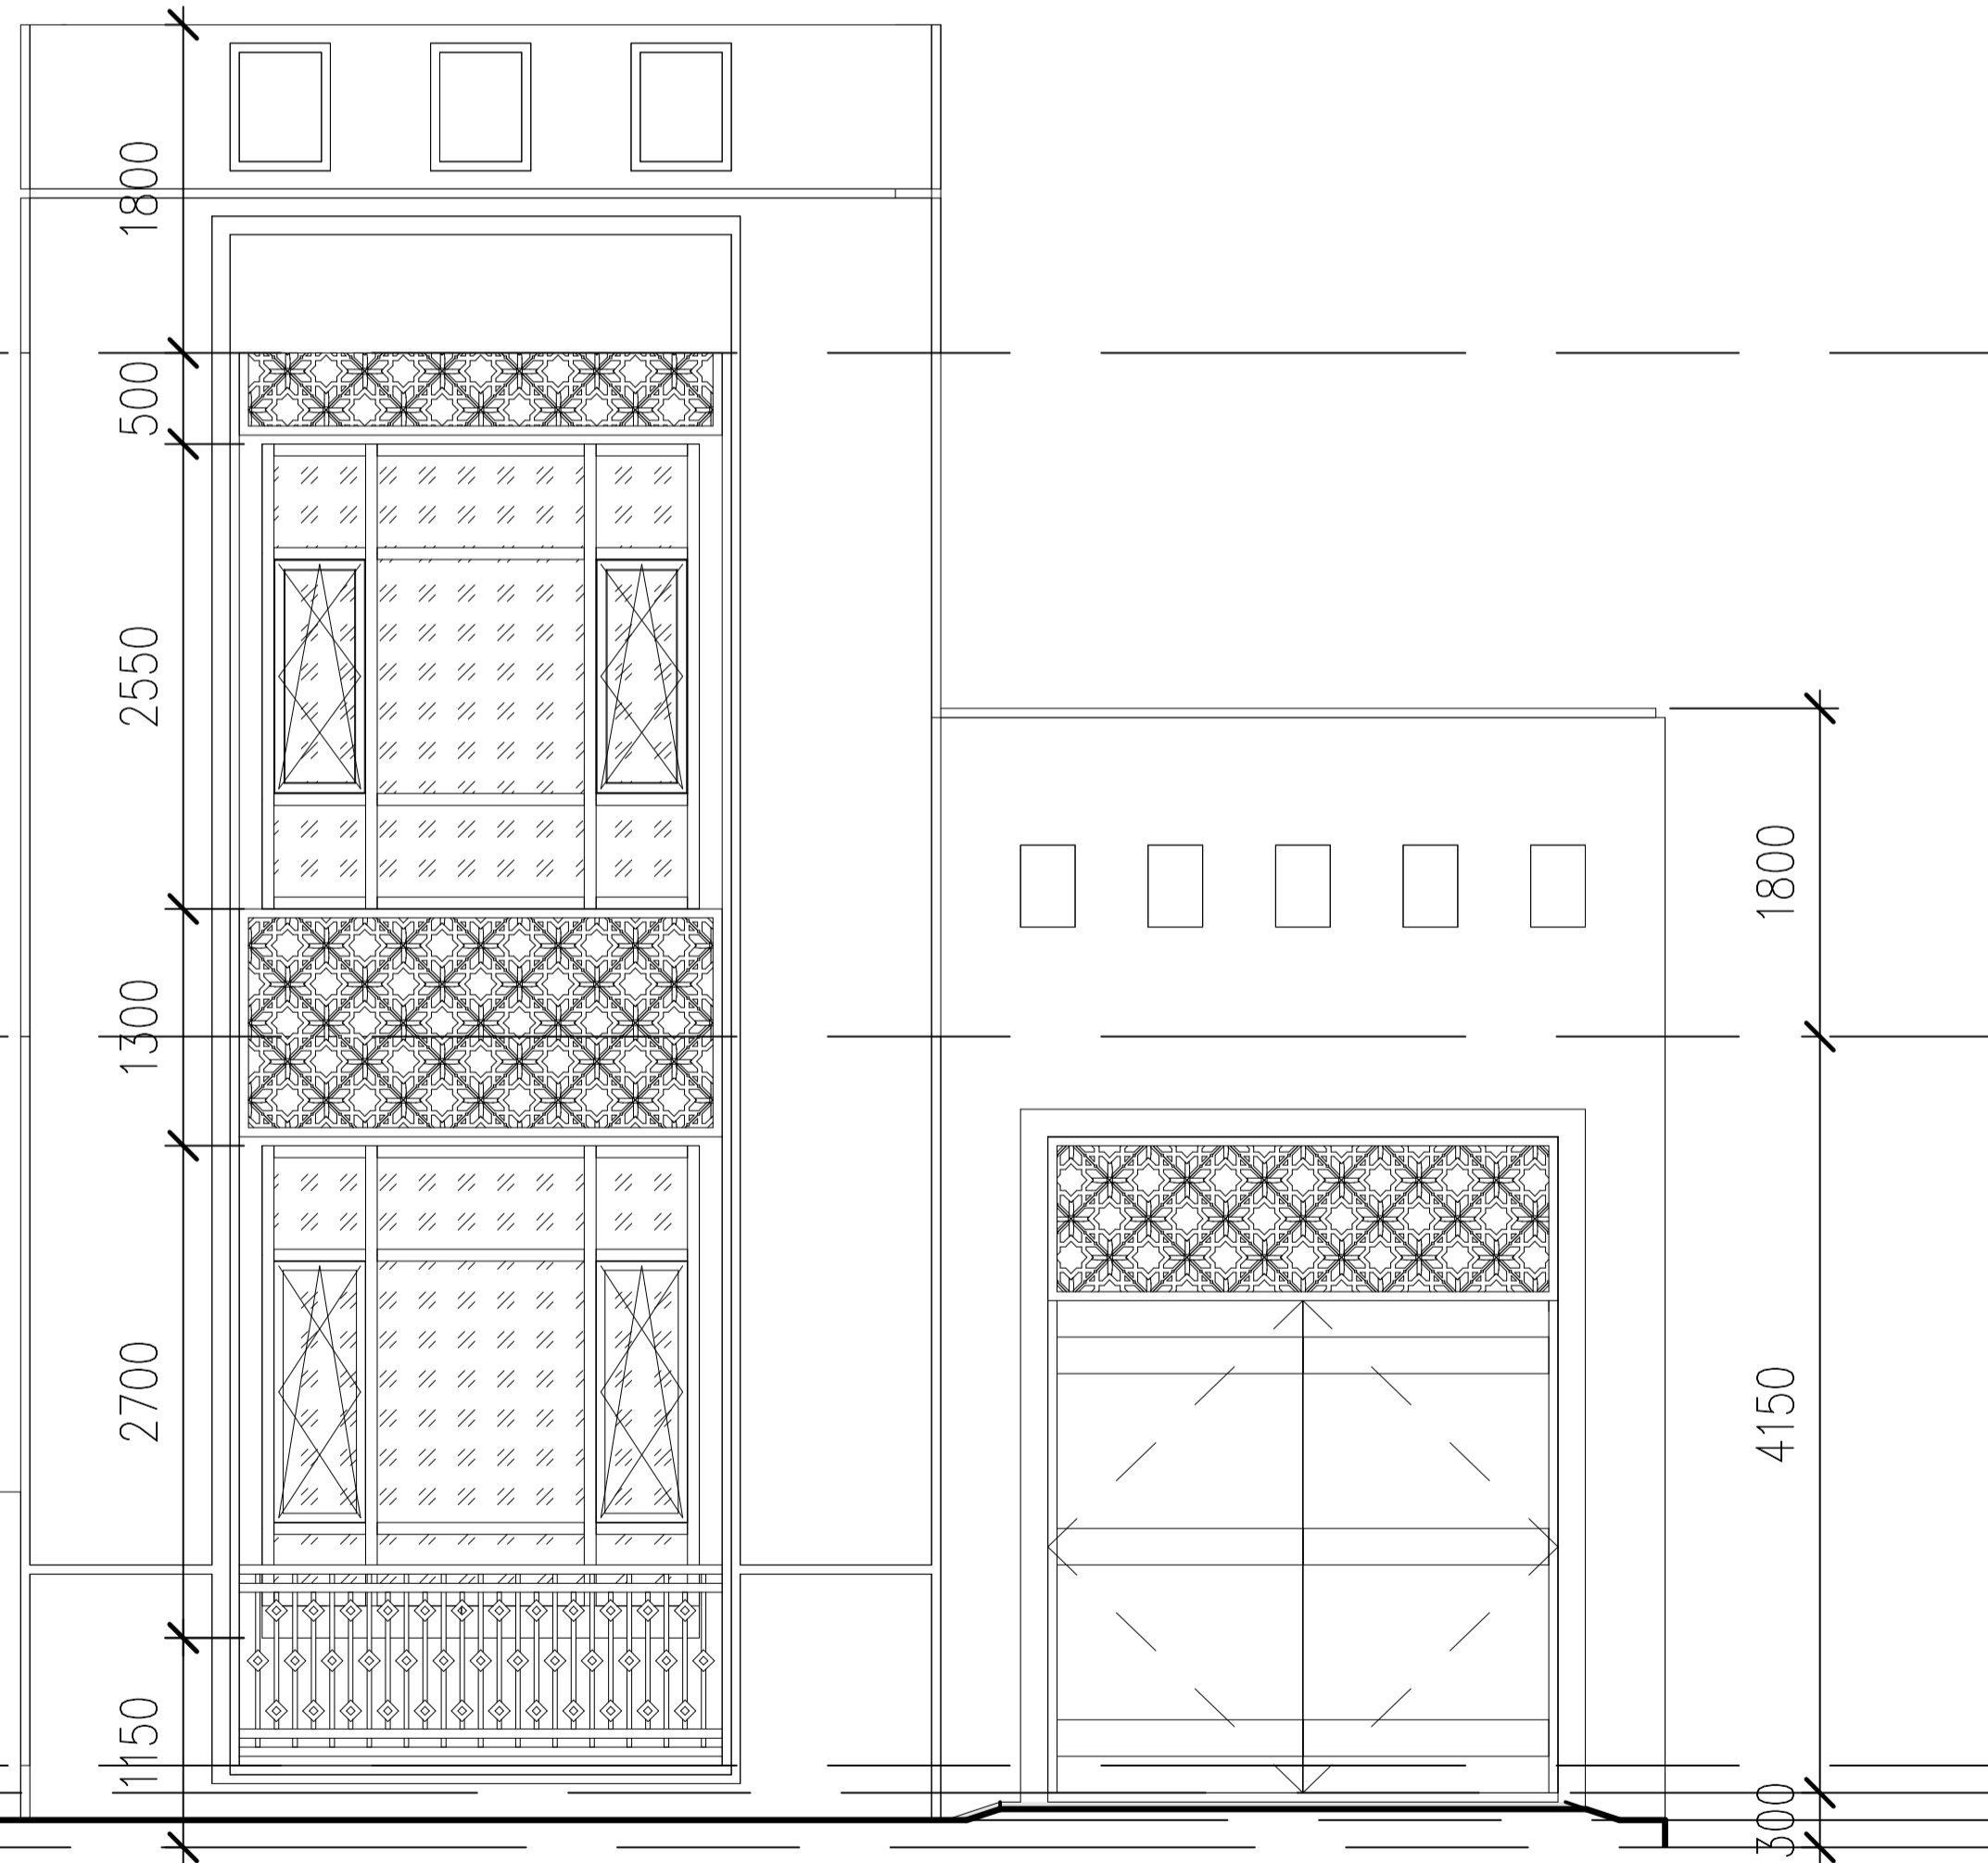

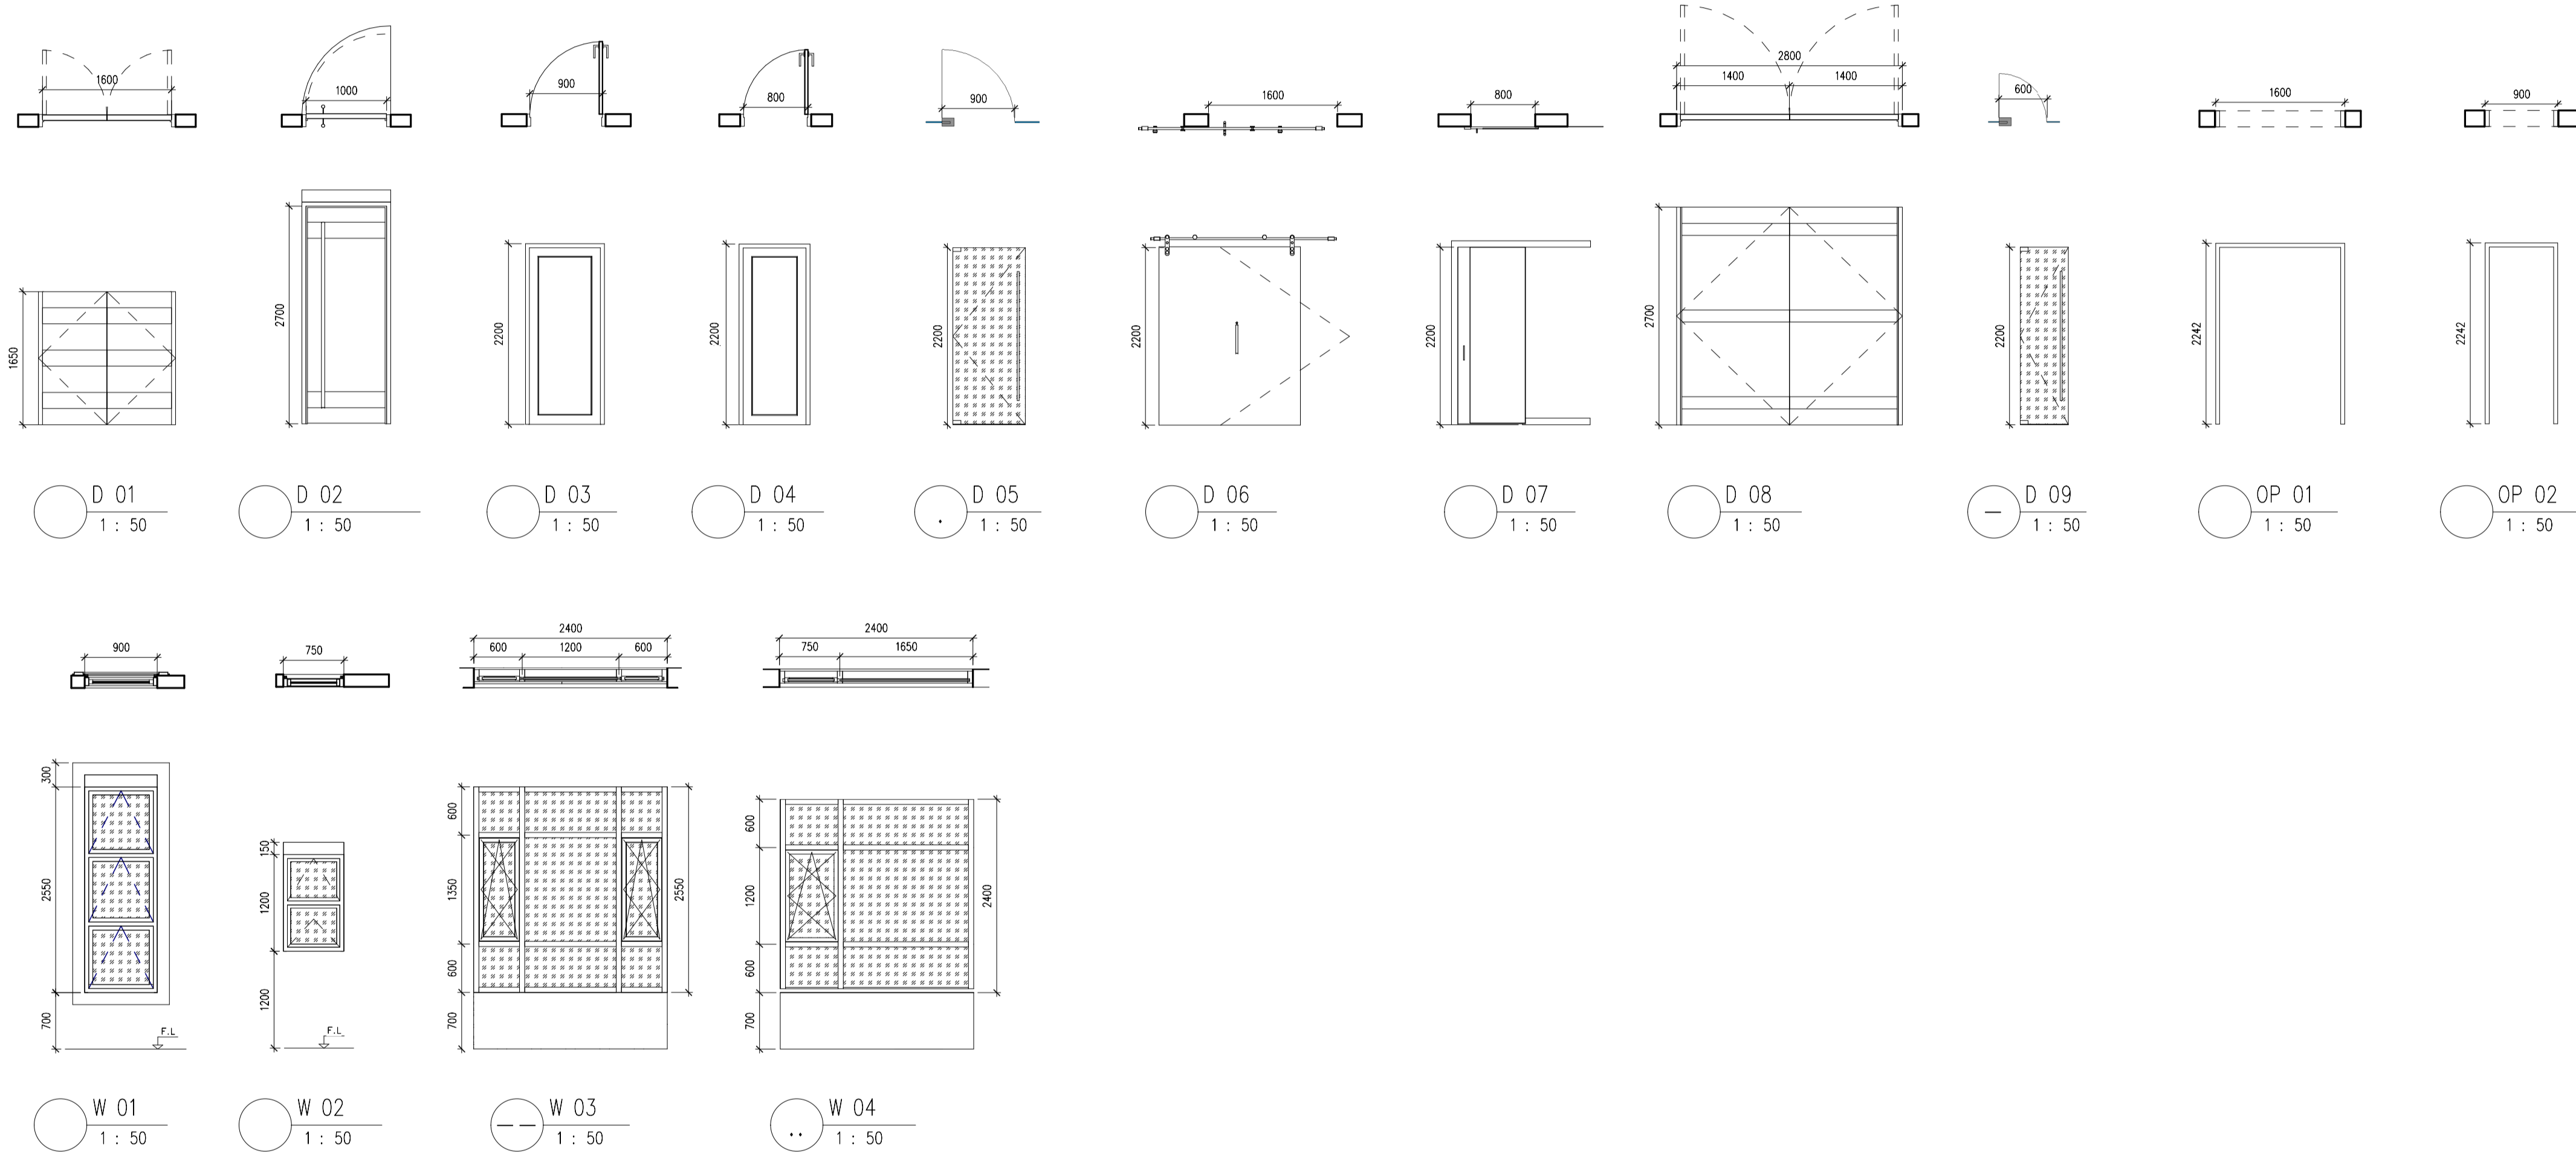

Door Schedule			
Type Mark	Height	Width	Count

D 01	1650	1600	1
D 02	2700	1000	7
D 03	2200	900	3
D 04	2200	800	11
D 05	2200	900	1
D 06	2200	1600	2
D 07	2200	800	1
D 08	2700	2700	1
D 09	2200	600	2
OP 01	2200	800	4
OP 02	2200	1500	1

Window Schedule			
Type Mark	Height	Width	Count

W 01	2550	900	13
W 02	1200	750	12
W 03	2550	2400	2
W 04	2400	2400	3

